


ERF 415

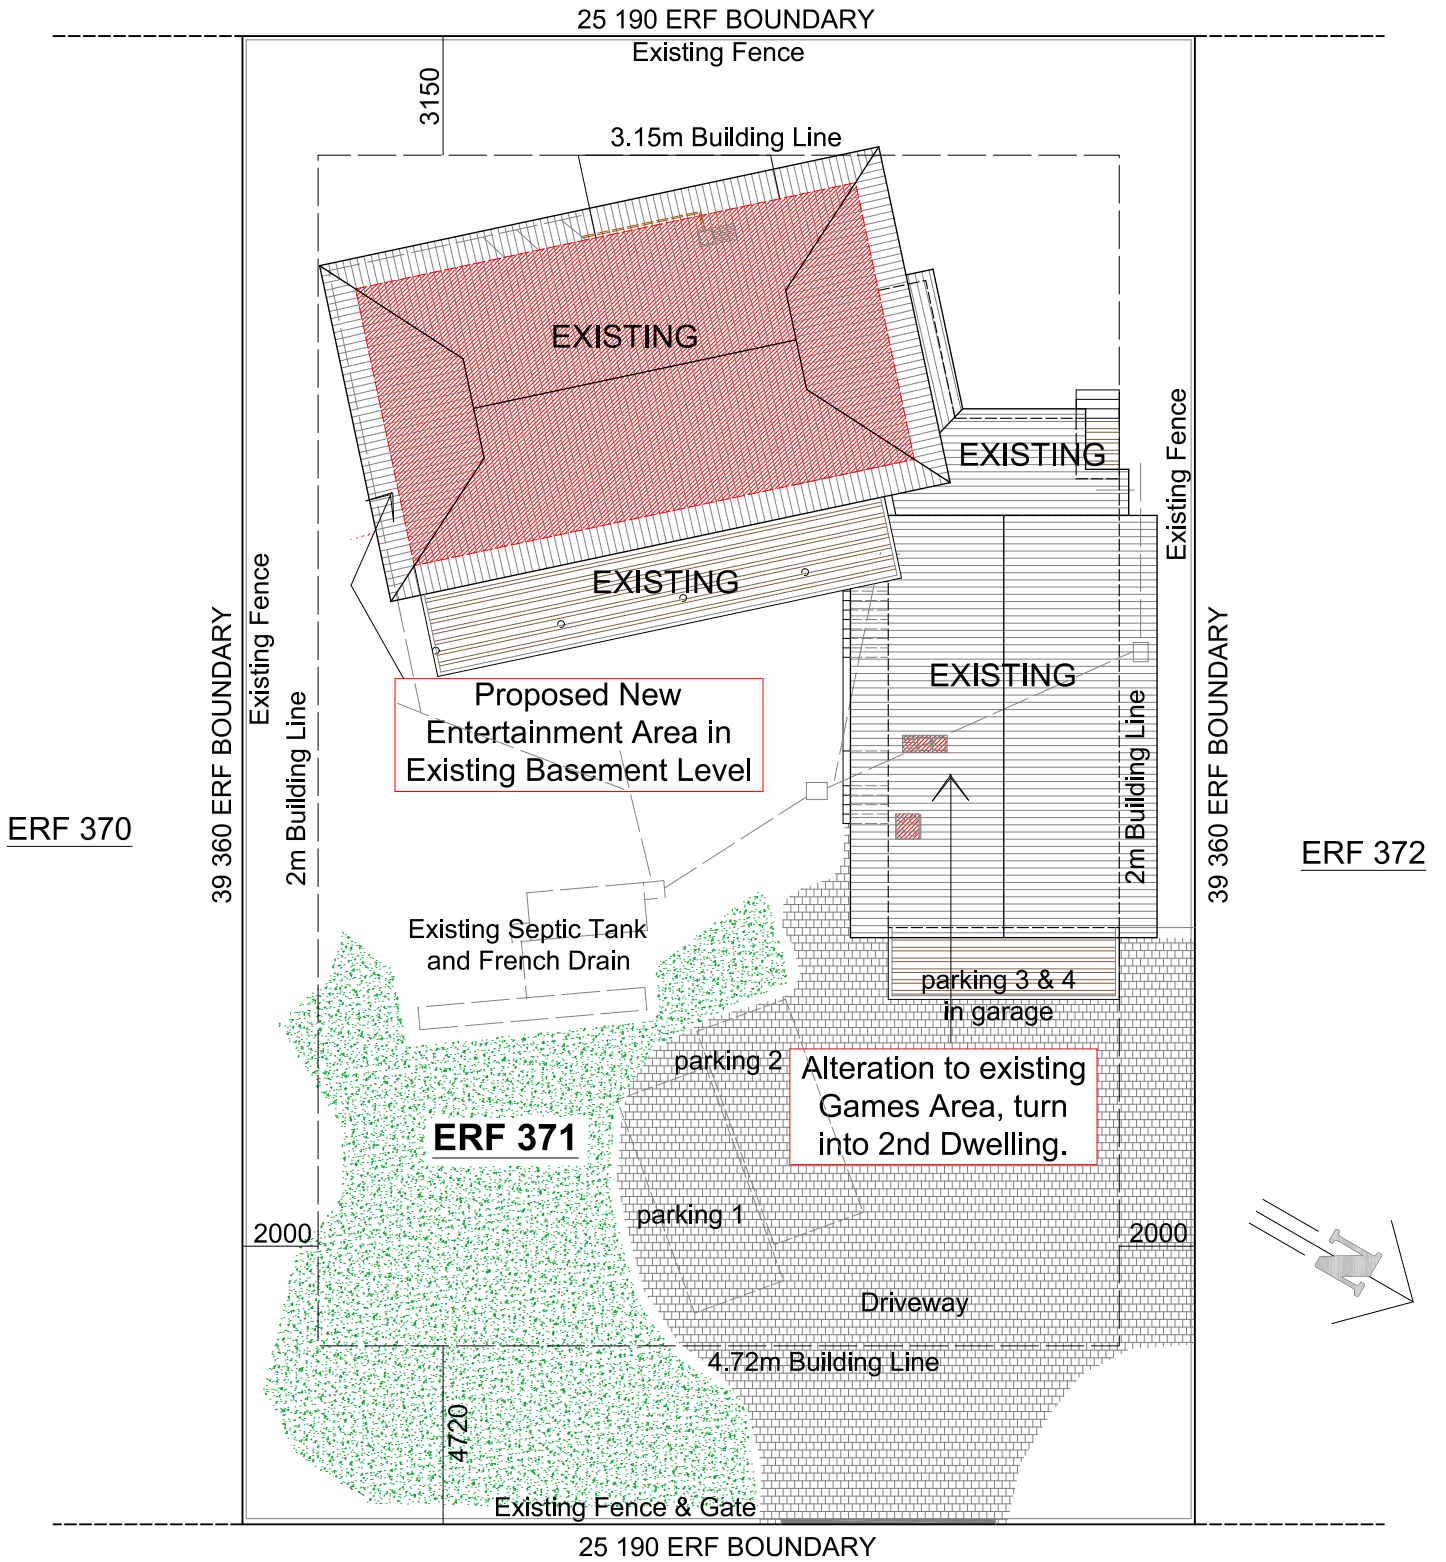

TUNA AVENUE

SITE PLAN
SCALE 1:200

AREAS:
Existing: 282m²
New Entertainment Area: 101m²
Total Main Dwelling: 383m²
2nd Dwelling: 68m²
(Existing Area)

ERF: 991m²
Existing Footprint: 236m²
(incl main decks)
New Footprint: 236m²
Coverage: 23.8%

| | | | |
|--|--|---|---|
| <p>PROJECT: Proposed New Alterations for: Mrs V. A. Meyer ERF 371, Tuna Avenue Brenton on Lake Knysna</p> | <p>Scale: 1:200 Drawn: R. Jansen Checked: R. Butler Date: Nov 2021 Plan No: 371/K/1121</p> | <p>(A4 Sheet) SITE PLAN</p> | <p>R & R Drawing Studio Reg No: D1552 Roy Butler 079 285 1169 roybutler5@gmail.com Ramona Jansen 072 427 5276 ramona.jansen@gmail.com</p> |
|--|--|---|---|