


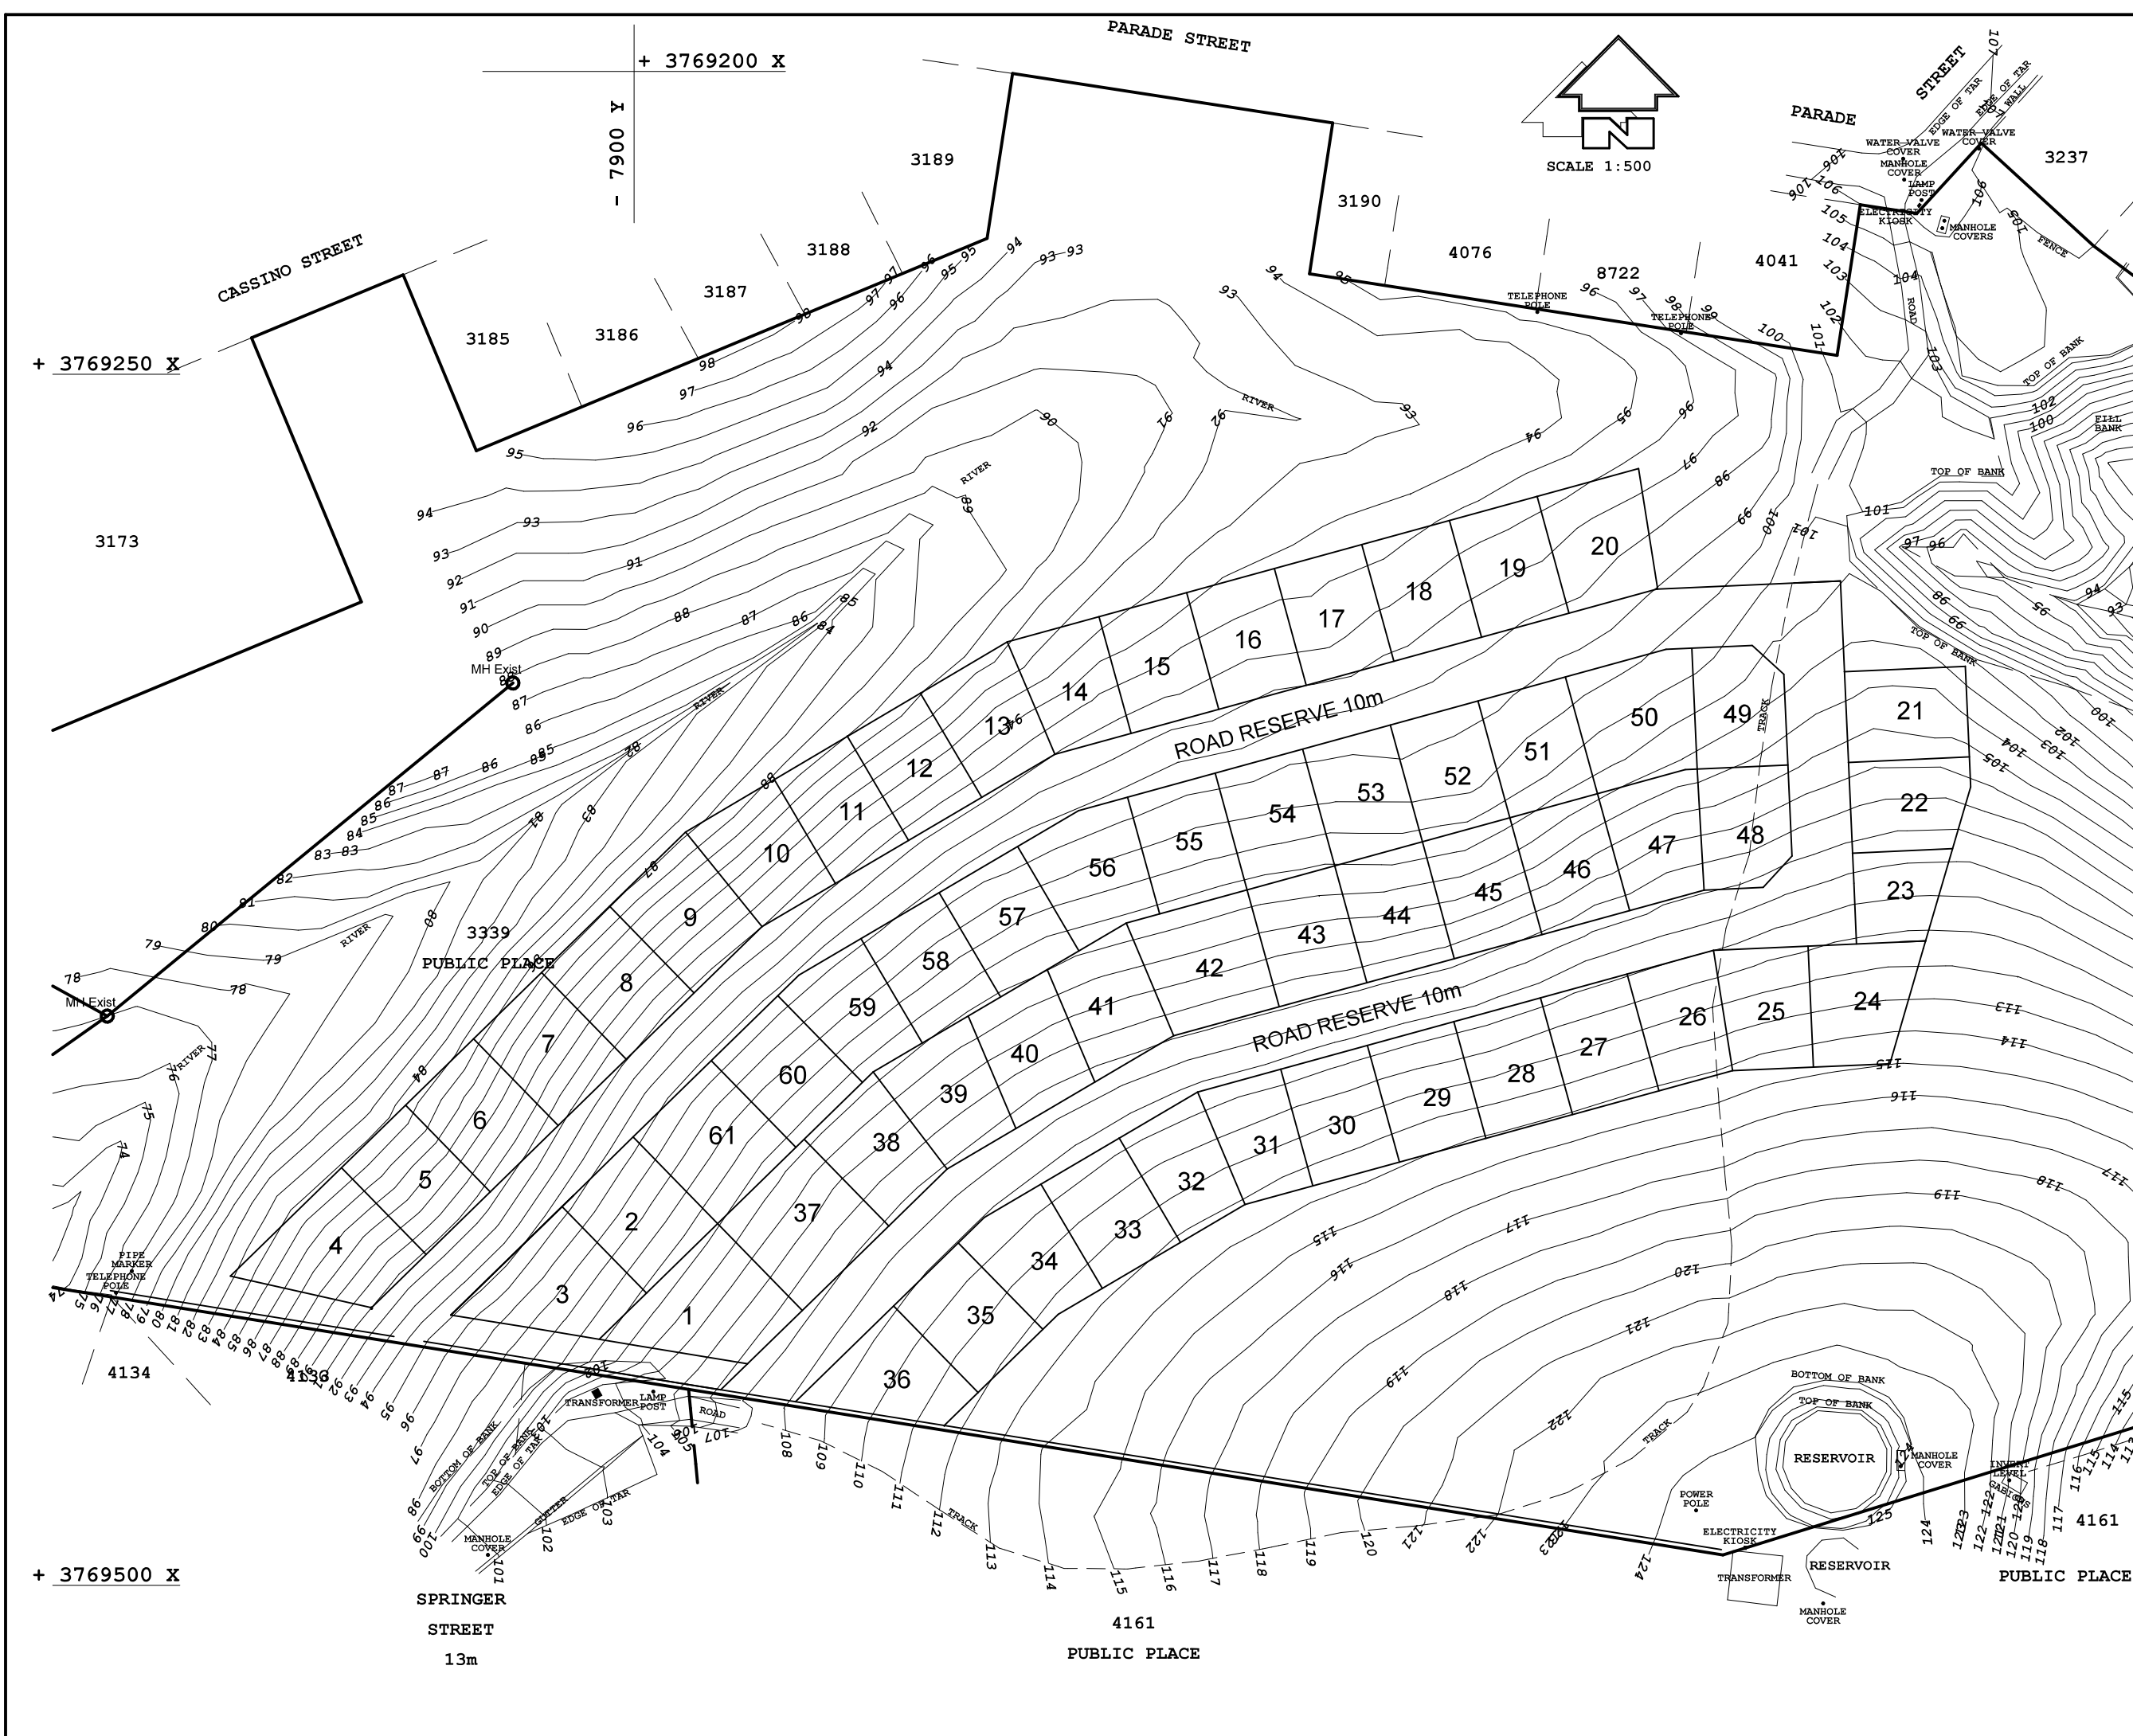

DRAWING NOTES
ALL DIMENSIONS & LEVELS TO BE CHECKED
BY CONTRACTOR ON SITE & ANY DISCREPANCY
TO BE REPORTED TO ENGINEER IMMEDIATELY

DRAWINGS NOT TO BE SCALED, DIMENSION TO BE USED

A	16/01/17	ISSUED FOR CONSTRUCTION	JDV
Rev.	Date	Description	Signed



26 High Street Knysna P.O.Box 3694
Phone 044 382 7680 Knysna
Fax 044 382 5396 6570

Project : **HORNLEE INFILL AREA -
PROVISION OF CIVIL
ENGINEERING SERVICES**



Client : **KNYSNA MUNICIPALITY**

Drawing Title : **SITE PLAN**

Engineer : JDV	Date : FEBRUARY 2016
Designed : JDV	Approved : JDV
CAD : JDV	Scale : 1:500

DWG. NUMBER. 207-S-3339-C-01	REV. A
--	------------------