



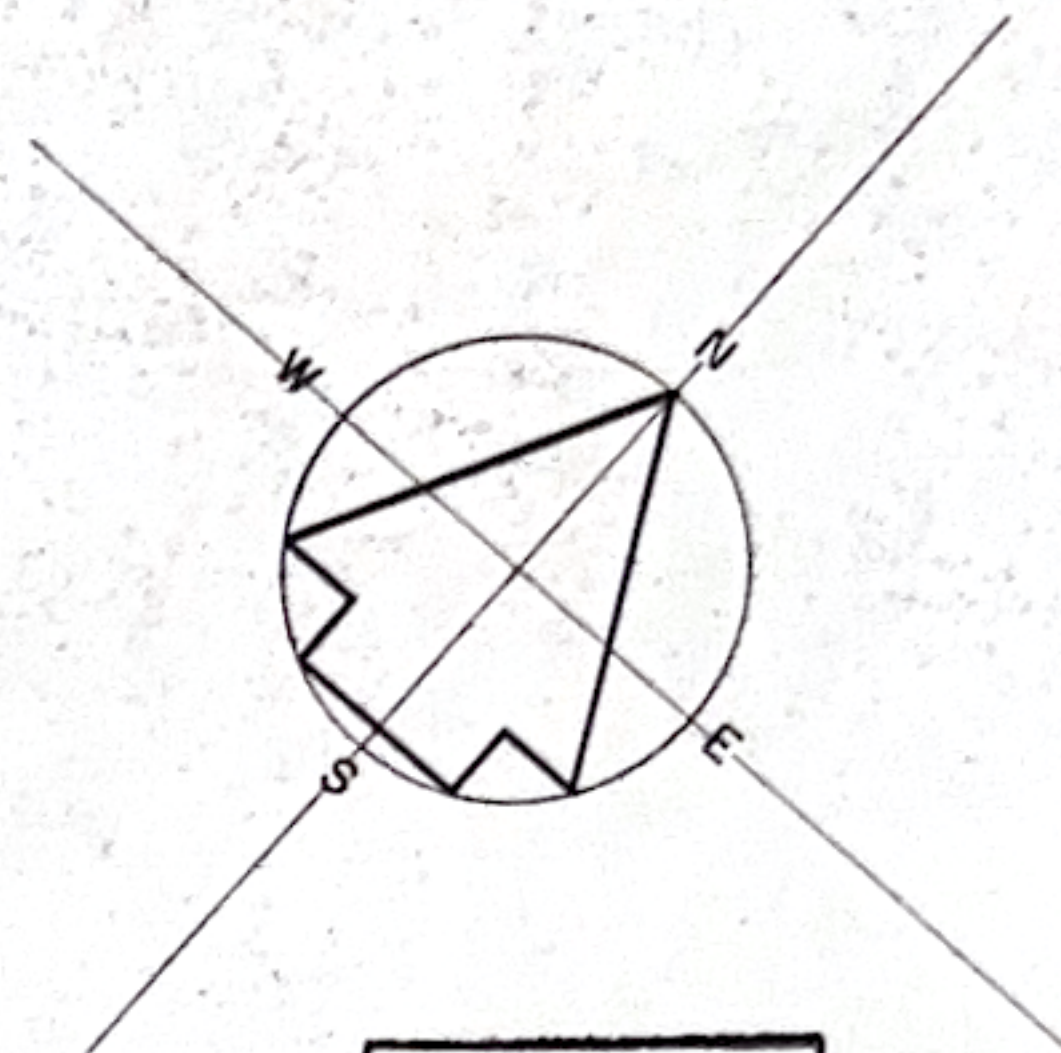

ENTYNA MUNICIPALITY
Approved subject to conditions stated
in letter dated
17th August 1976
A. J. J. J. J. J.
A. J. J. J. J. J.

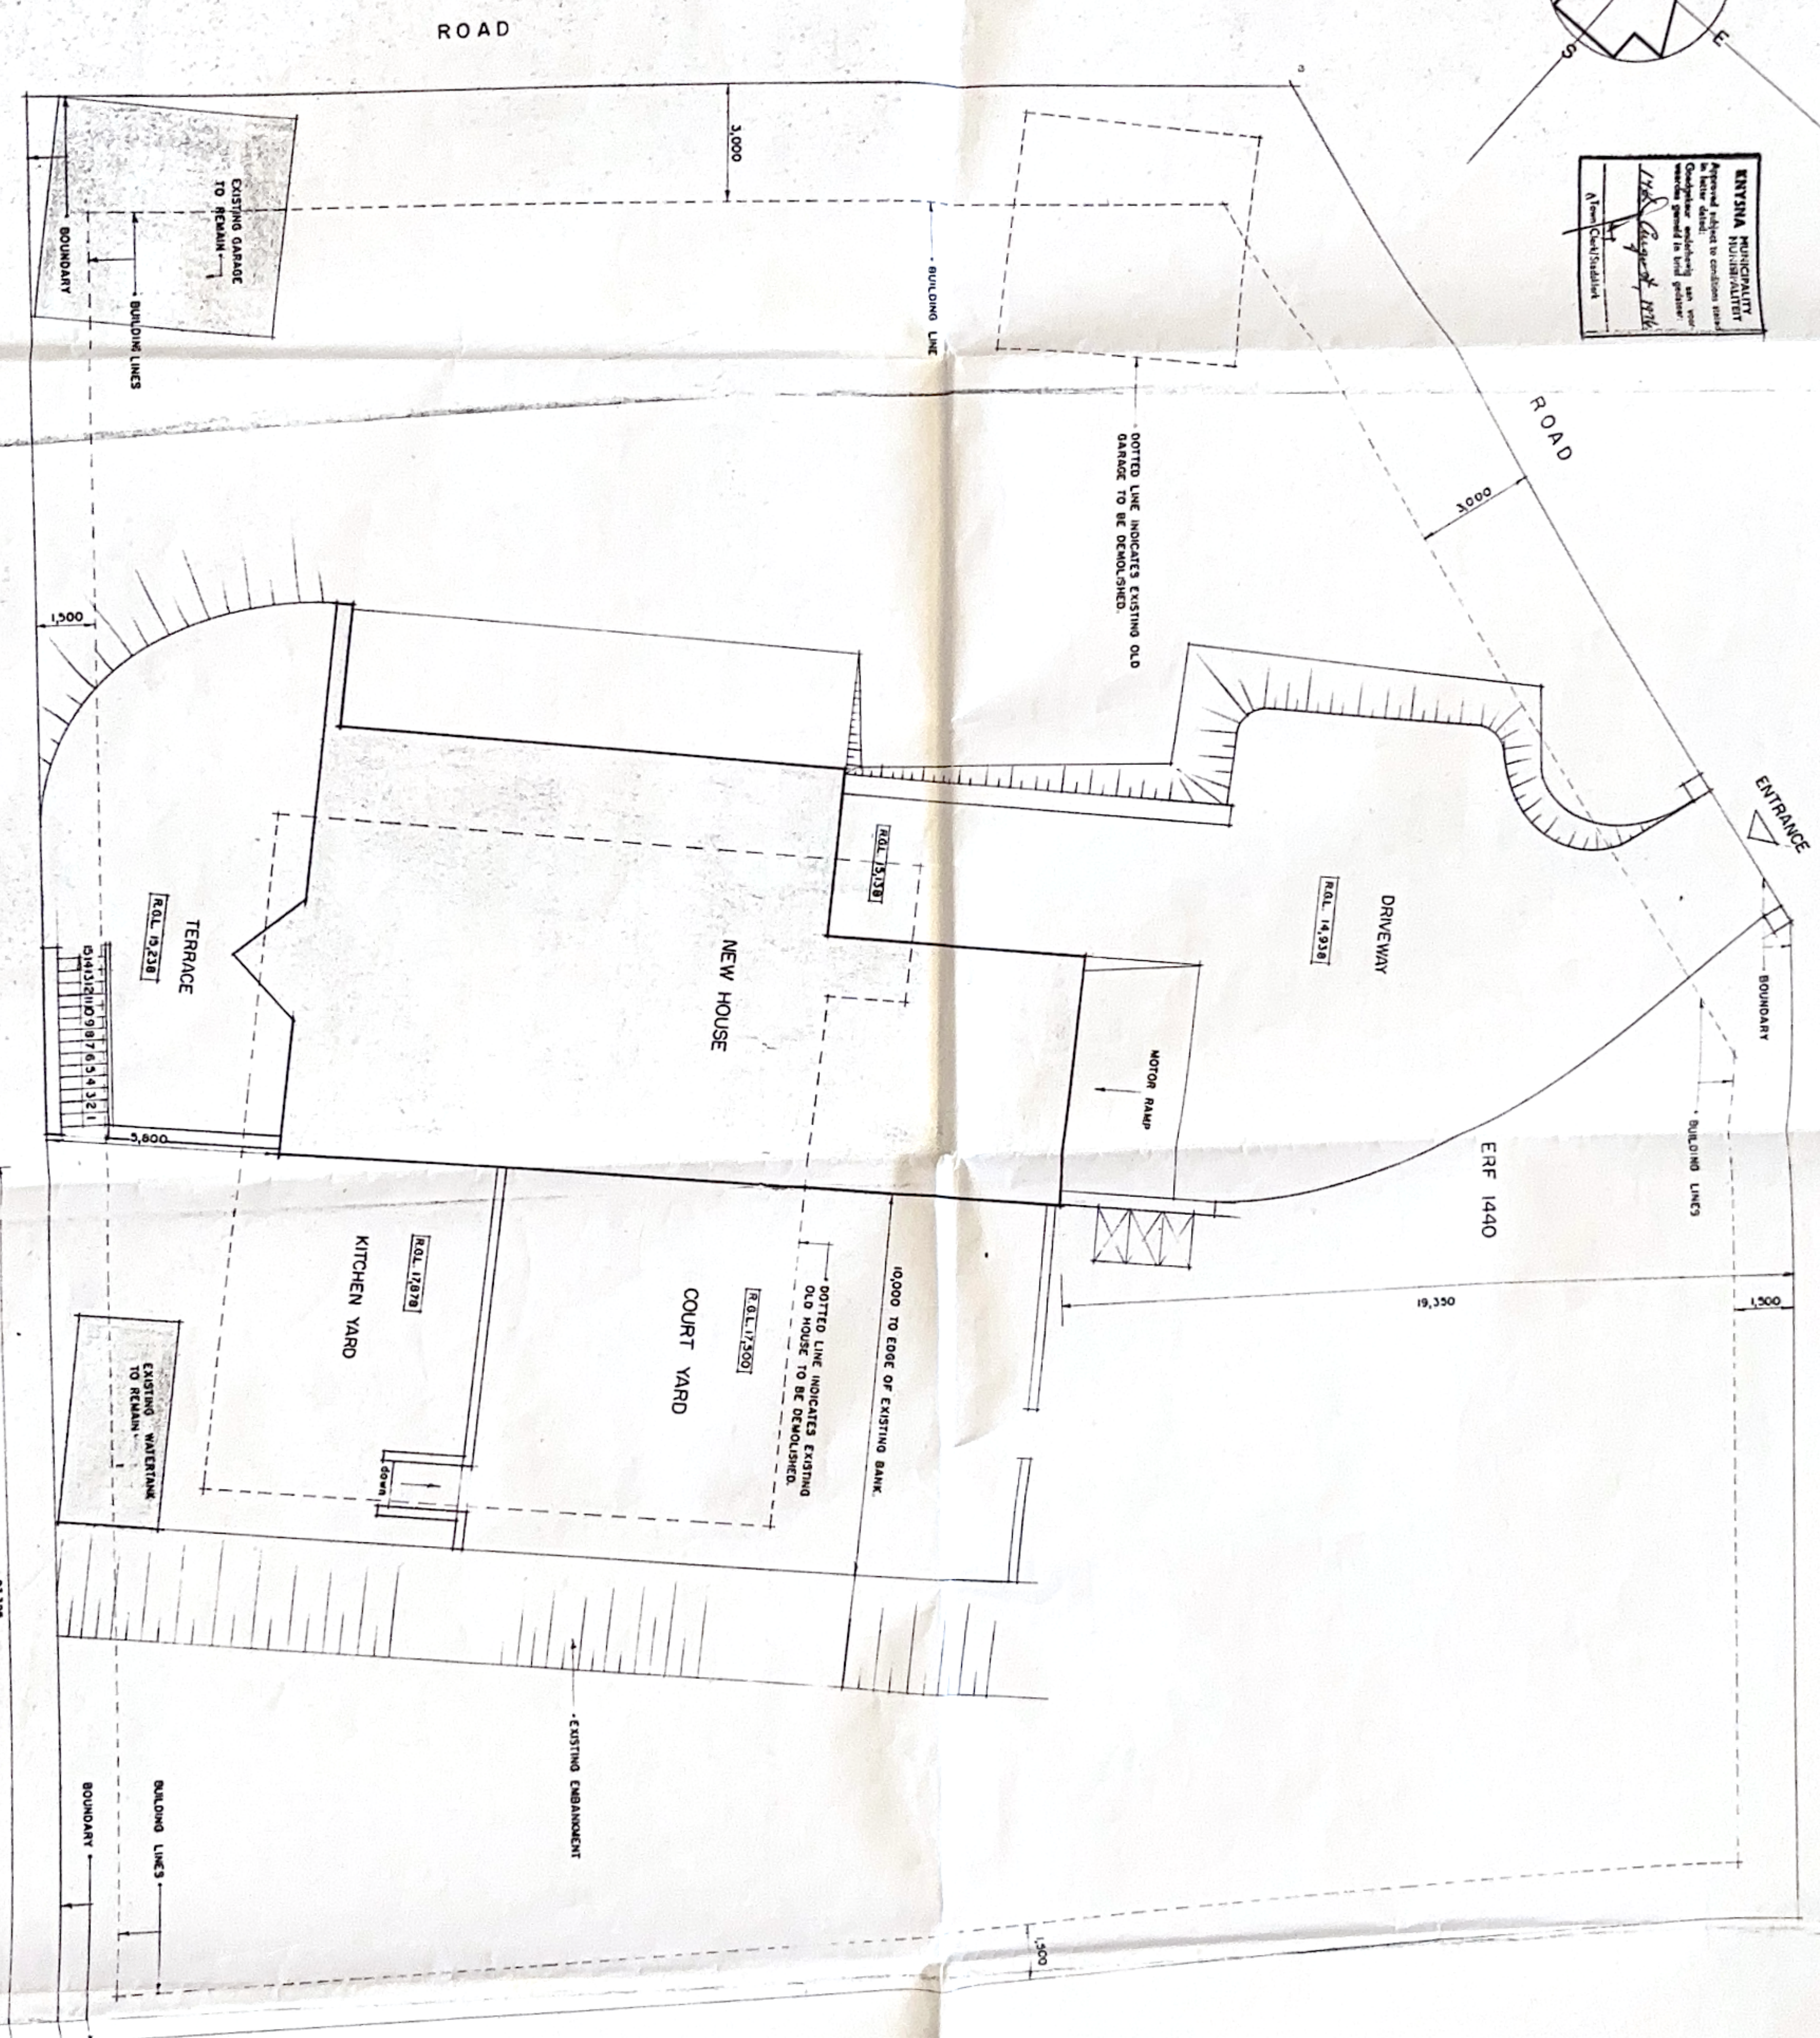

ALL CONTRACTORS MUST CHECK
DIMENSIONS AND LEVELS ON SITE
BEFORE TENDERING OR COMMEN-
CING ANY WORK.

1:1000 L.V.	PROPOSED HOUSE ON ERF 1440, THE HEIDS, ENTYNA	SITE PLAN	SCALE: 1:1000 DRAWN: A CHECKED: A DATE: 20/10/76
MEYER, CUFF & PARTNERS ARCHITECTS	125 MEADE ST. 125 TEL. 3313 GEORGE		868/112