


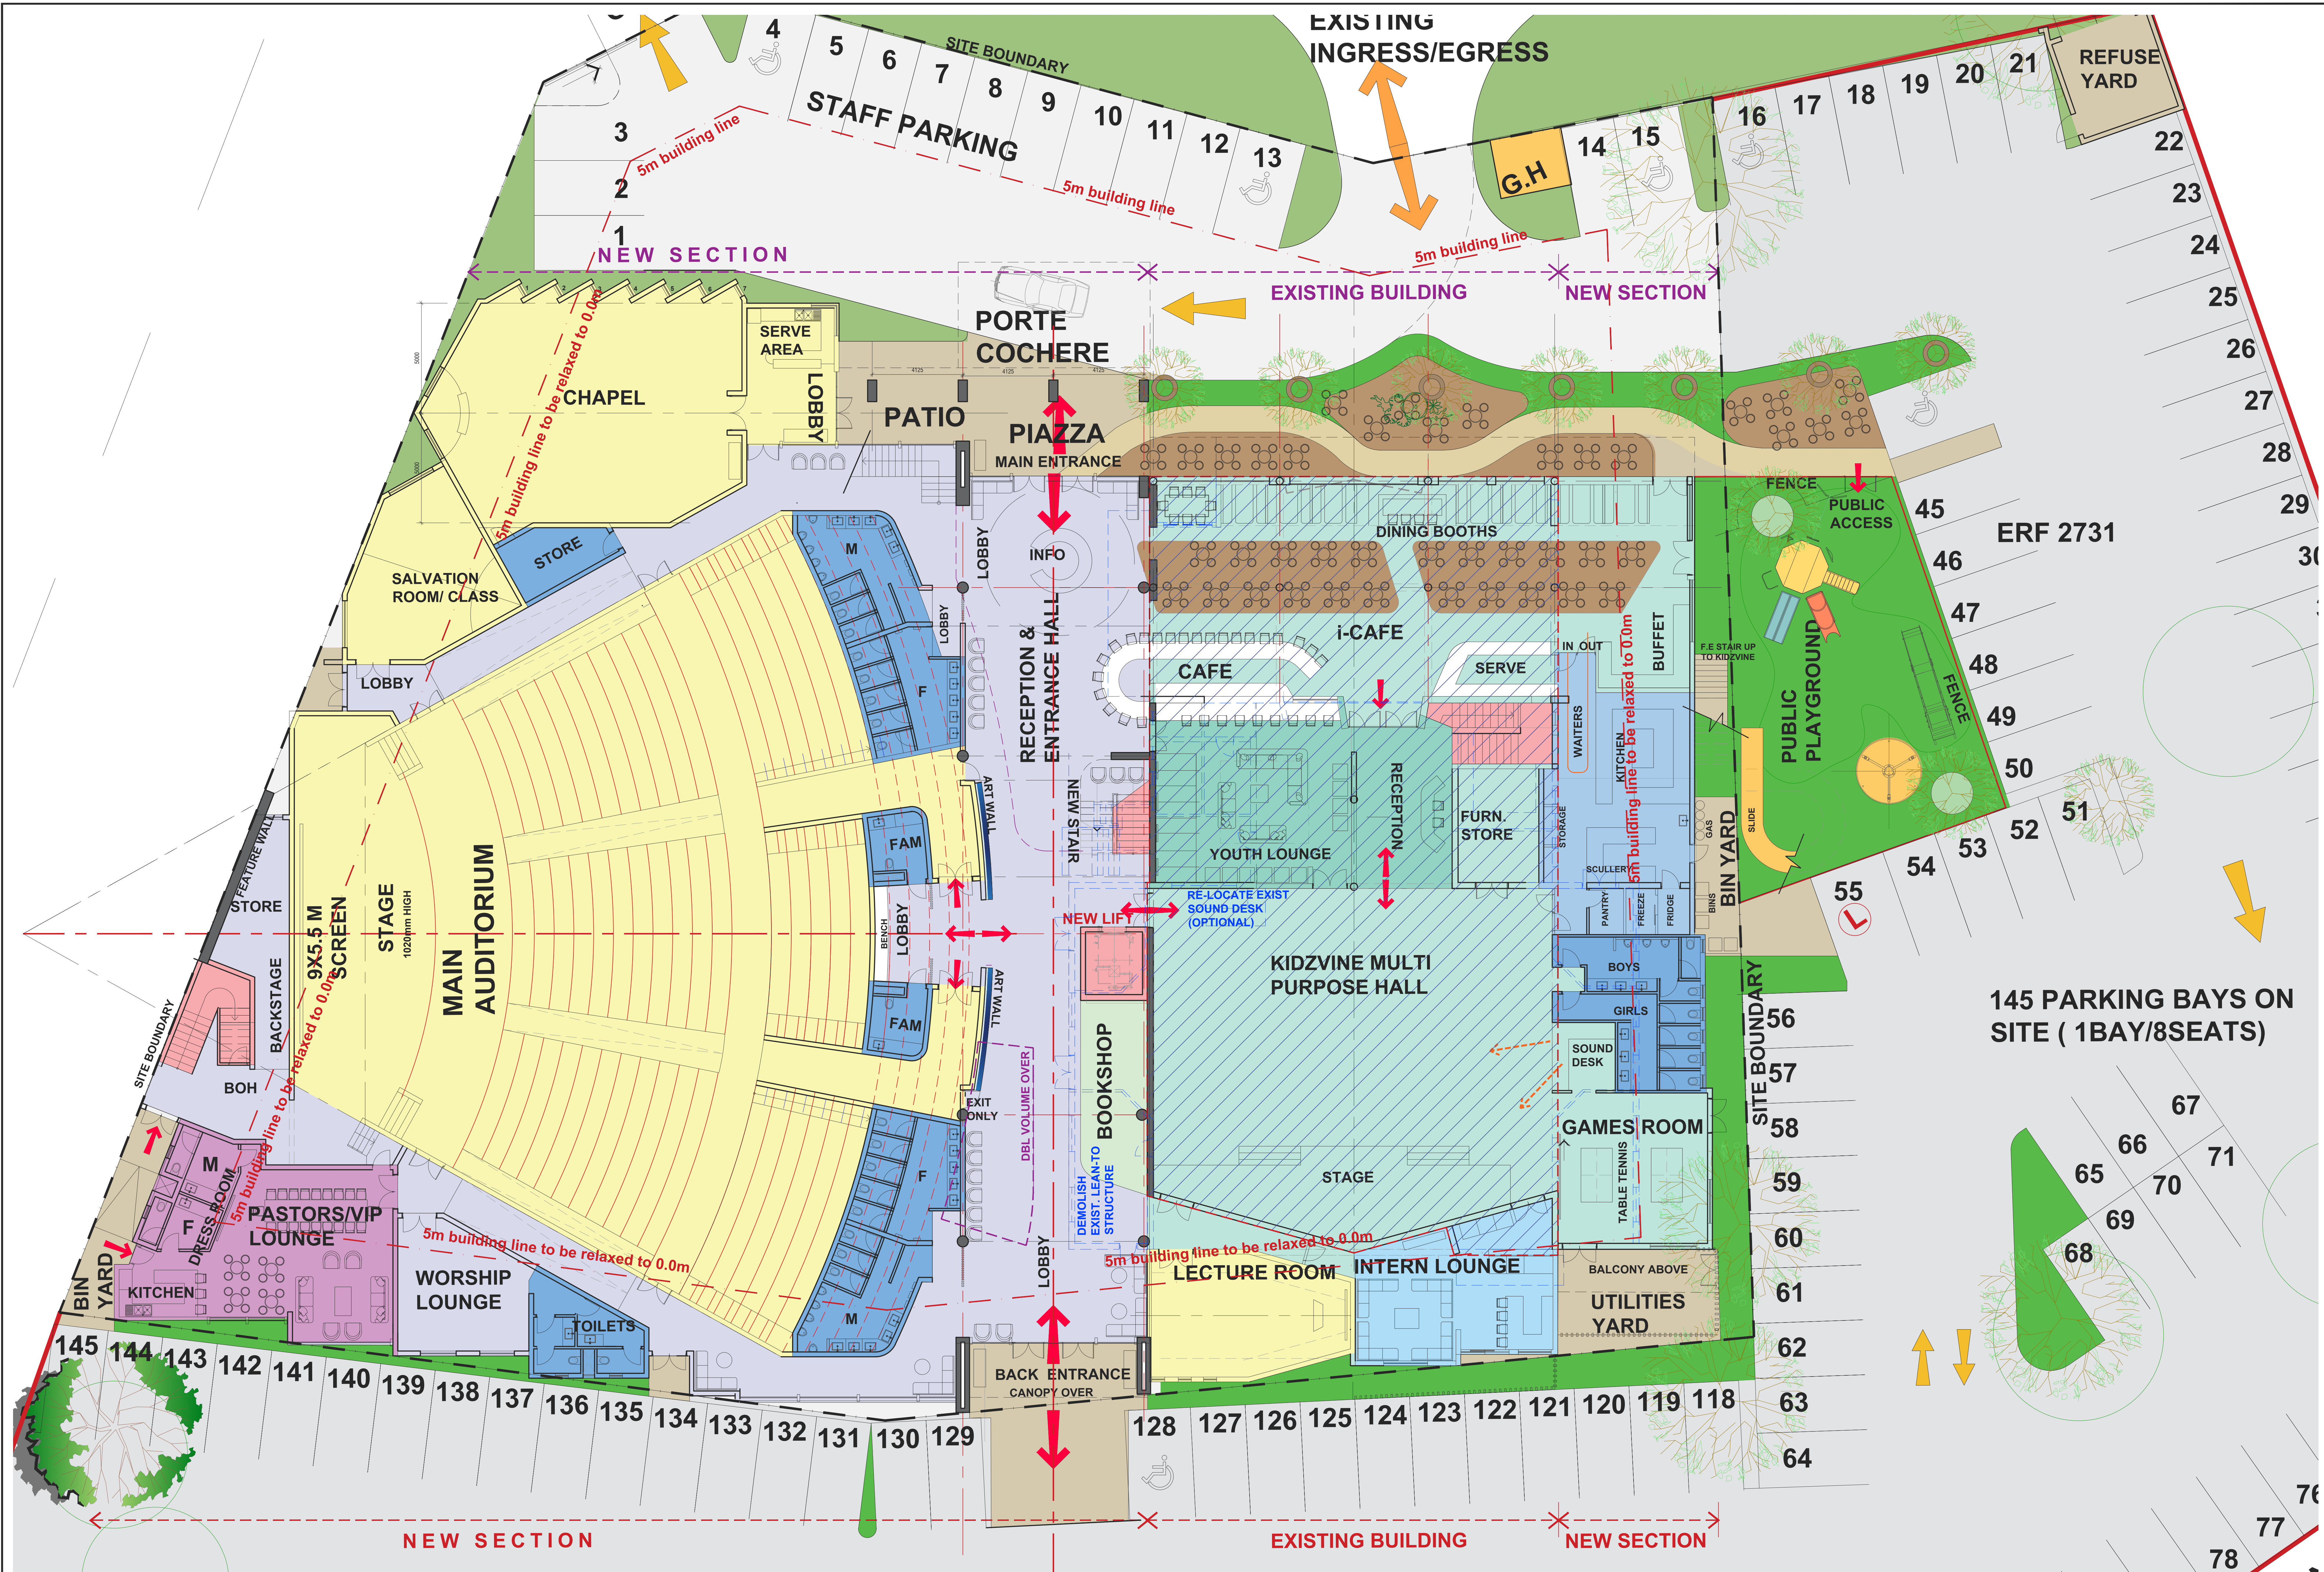

GROUND FLOOR PLAN
SCALE 1 : 100

GENERAL NOTES:

- ALL DIMENSIONS TO BE CHECKED ON SITE BEFORE ANY WORK IS PUT IN HAND.
- ALLE MATE S MOET OP TERREIN NAGEGAAN WORD ALVORENS WERK IN AANWANG NIEEM.
- ALL WORK TO COMPLY TO LOCAL MUNICIPAL BY-LAWS.
- ALLE WERK MOET VOLDOEN AAN PLAASLIKE STADSRAADS-REGULASIES.
- COPYRIGHT RESERVED / KOPIEREG VOORBEHOU

DRAWING STATUS

COUNCIL SUBMISSION

REV	DATE	DESCRIPTION
1	2025.04.22	ISSUED FOR SGP SUBMISSION

PROJECT TITLE:

ERVEN 2589 & 2590
KNYSNA
FREEDOM CHURCH

FREEDOM CHURCH

dbm architects

JHB OFFICE
TEL: (011) 467 5299
FAX: (011) 467 6067
E-MAIL: info@dbm.co.za
P.O. BOX 69635 BRYANSTON 2021

DRAWING TITLE:


GROUND FLOOR PLAN

SCALE:

SCALE 1:100

PROJECT ARCHITECT:	DRAWN:	DATE:
LUCILLE WITTHUHN	LW	2025.04.22

PROJECT NO:	DRAWING NO:	REV NO:
23.48	100	A

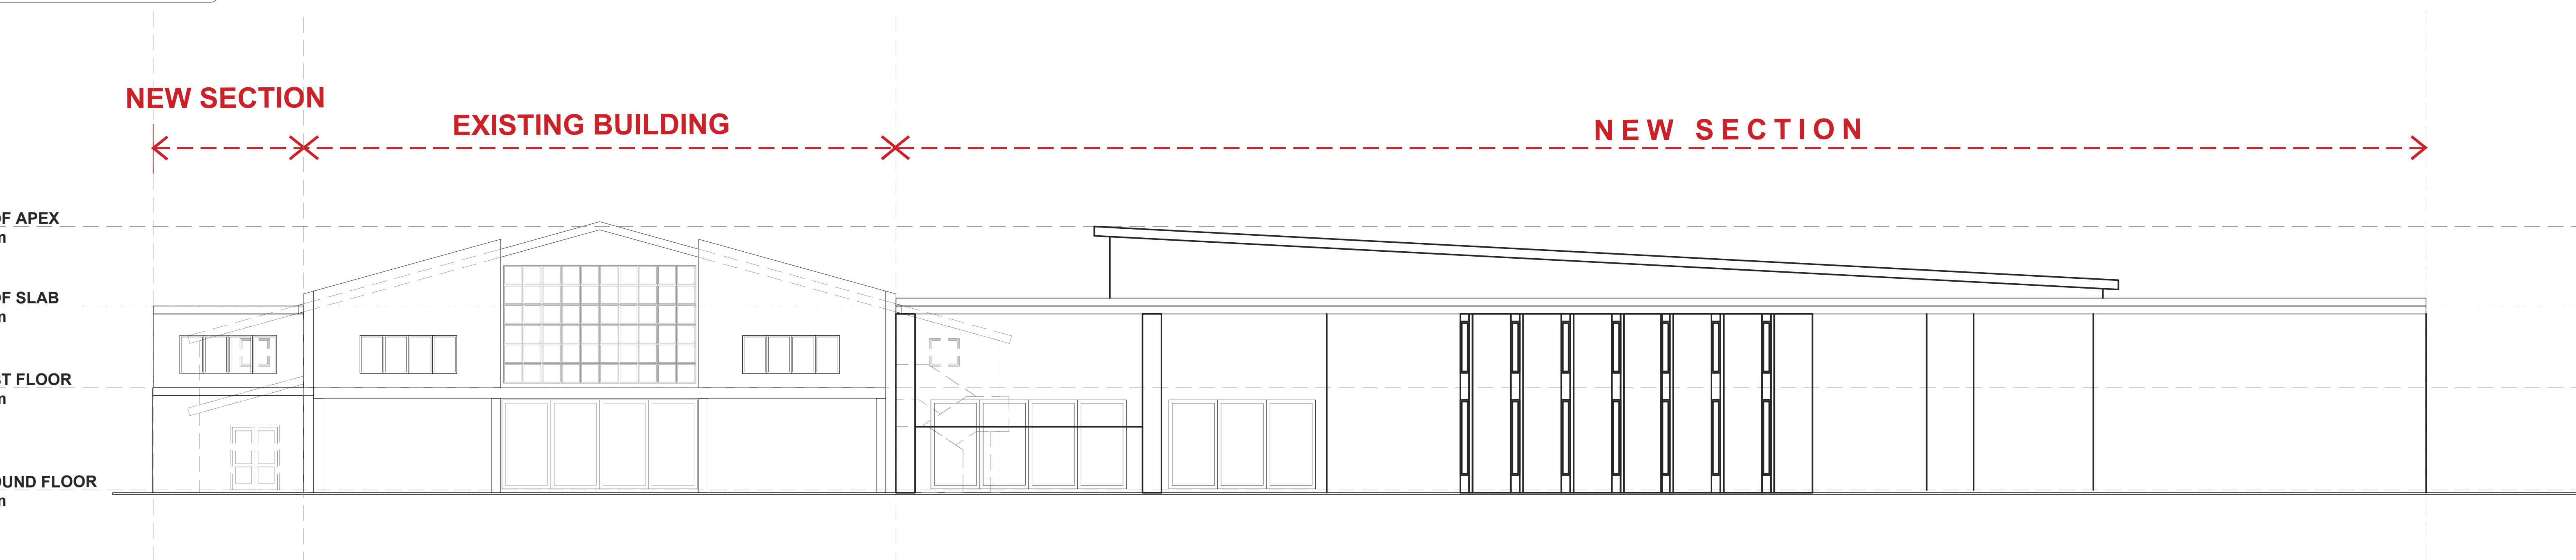[illegible]