


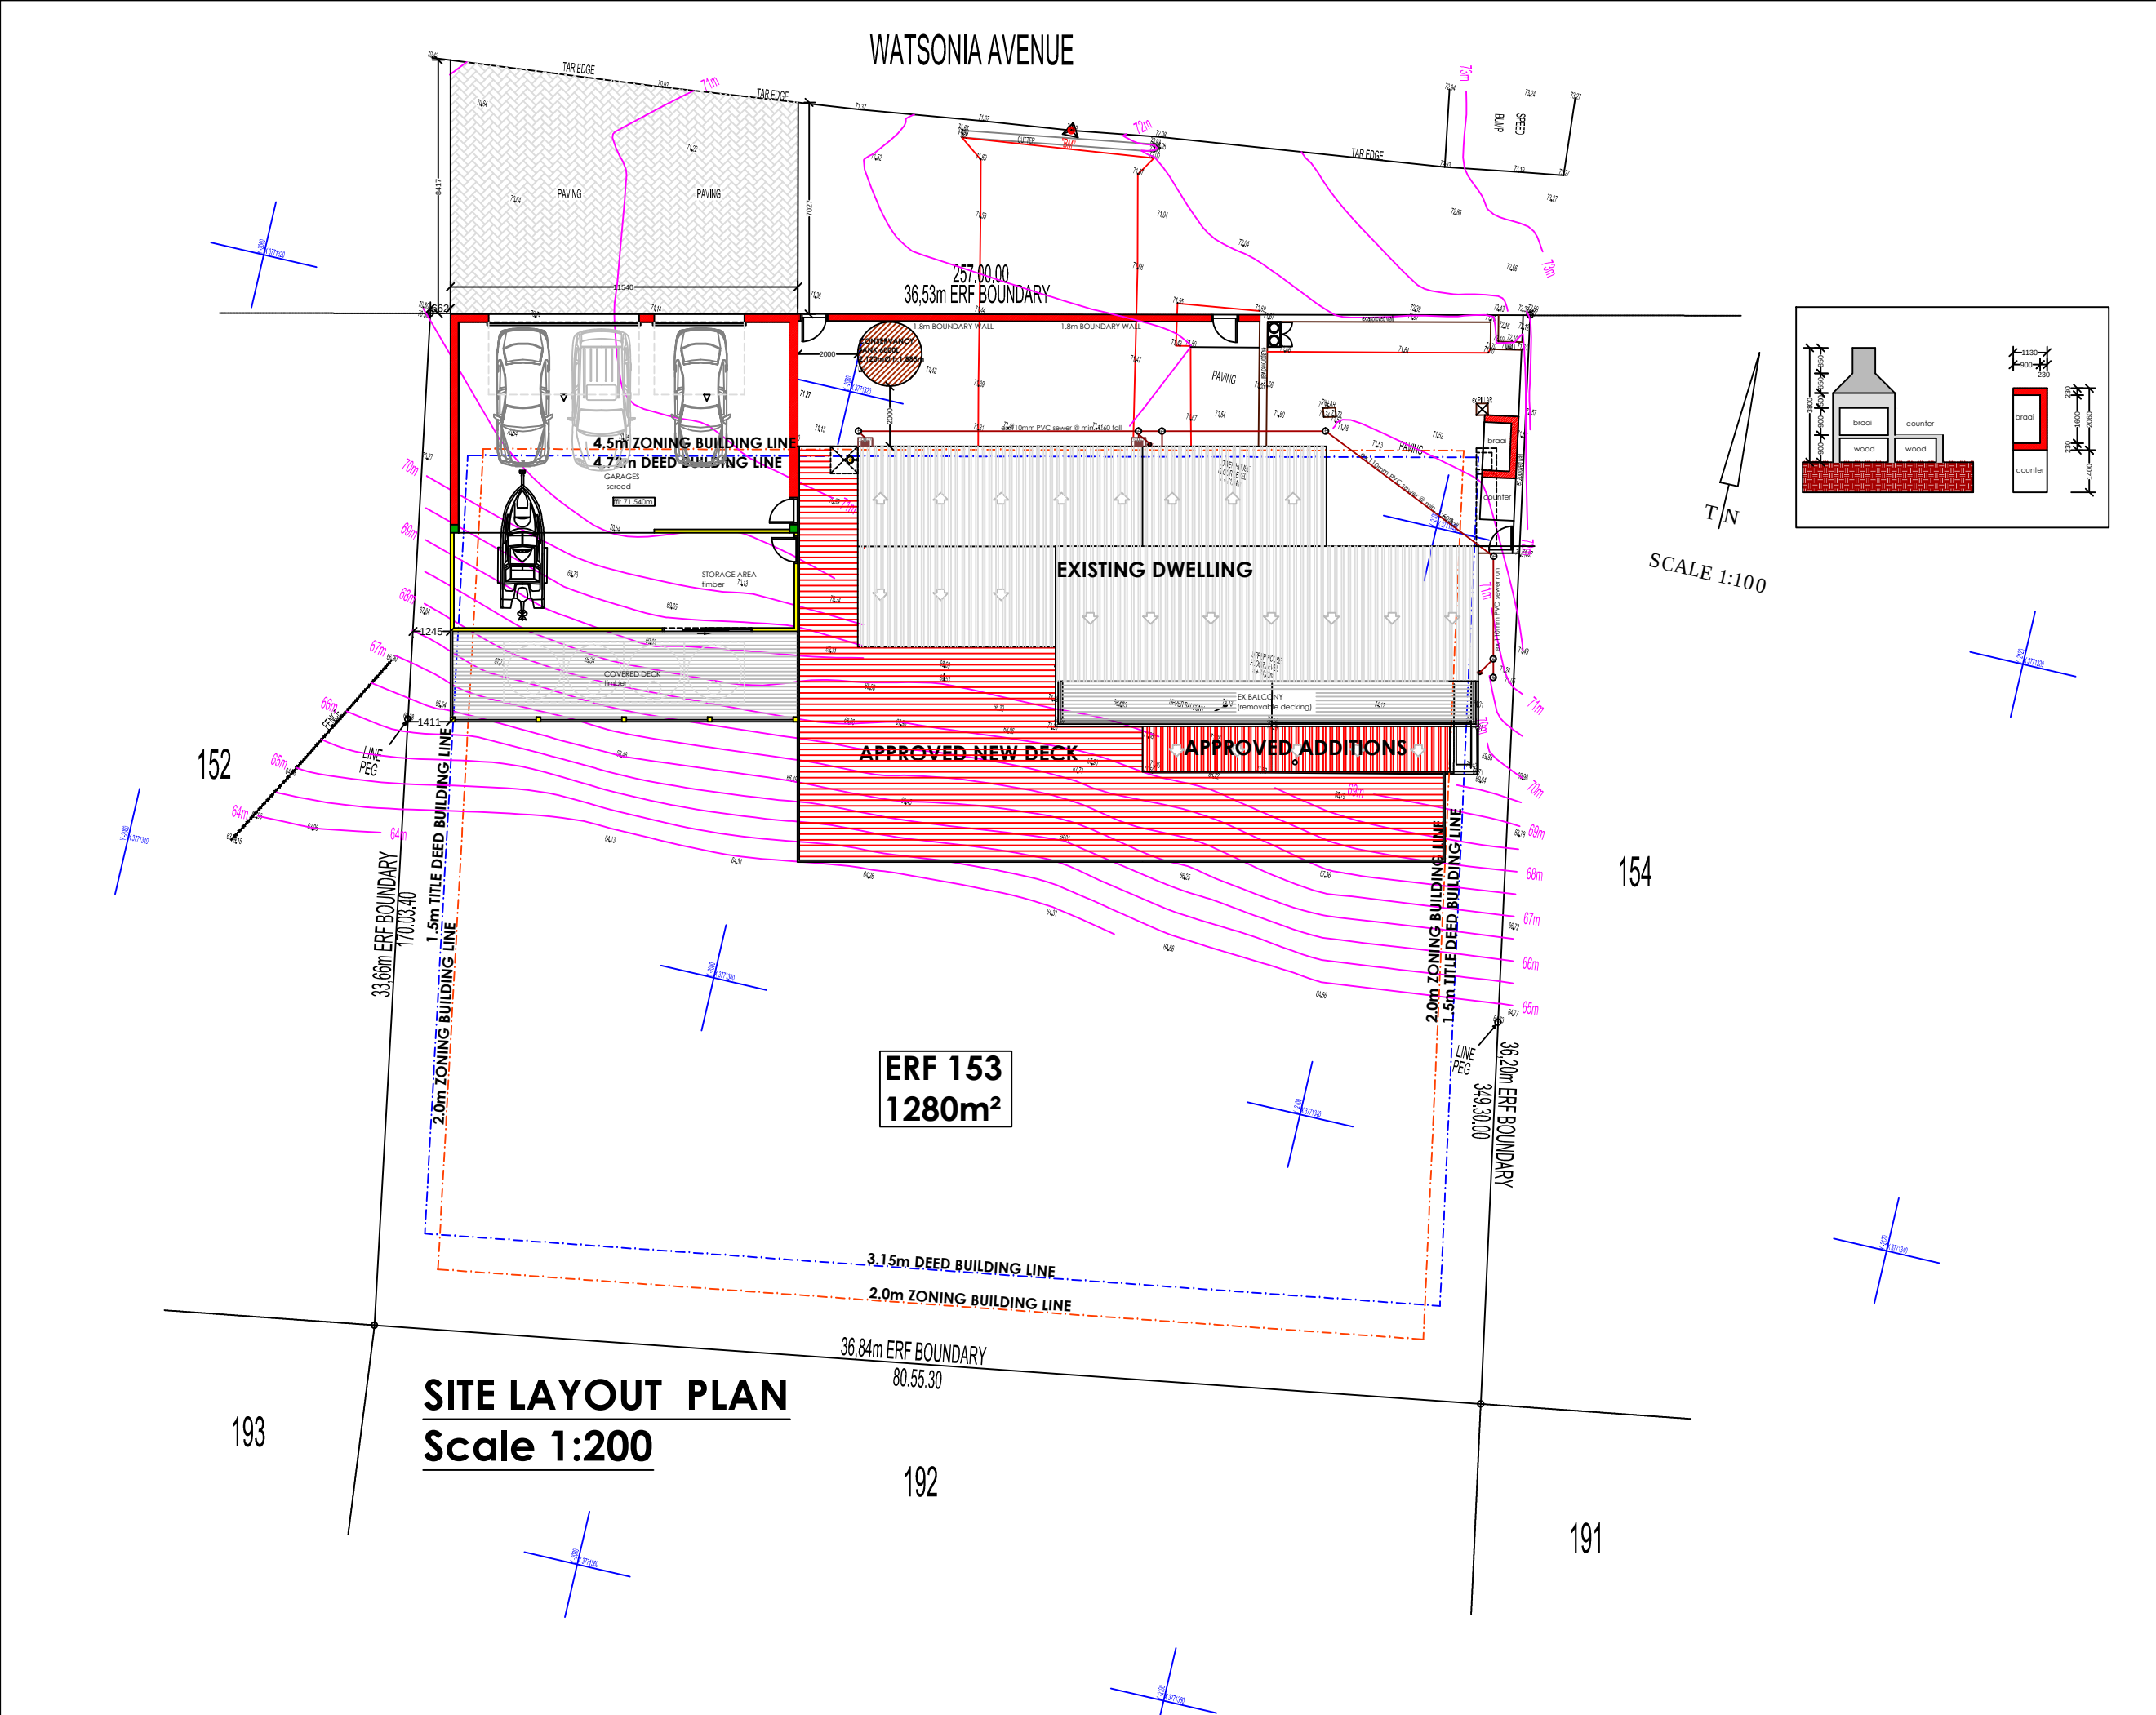

N.GENADE ARCHITECTURAL DRAUGHTING & DESIGN SERVICES PO BOX 346 KNYSNA 6570 CELL : 082 215 7709 TEL : 044-3822673 FAX : 044-3825086 E.MAIL : ngenade@gmail.com		
DRAWINGS: N.GENADE REG. NO. D0049		
PROJECT PROPOSED GARAGES, BRAAI ERF 153 153 WATSONIA STREET BRENTON ON SEA		
CLIENT HONEYCOMB CAPITAL PTY LTD		
TITLE SITE LAYOUT PLAN		
SCALE 1:200		
DRW. NO. N001/08/2025	REV. 00	DATE 23-02-2026

NOTES: 1. Heights are based on Approximate Mean Sea Level. 2. Easements shown in blue lines are for 1:100m. 3. Customer has been advised in the field by survey. 4. All dimensions are in meters. 5. See Survey Certificate for more details.	
SCALE:	A3 / 1:200
DATE OF SURVEY:	JULY 2025
CLIENT:	HONEYCOMB CAPITAL
JOB DESCRIPTION:	CONTOUR/SITE PLAN
PROPERTY:	ERF 153 BRENTON [BRENTON ON SEA]
DRAWING NO:	BS153CP
EDEN GEOMATICS Topographical & Engineering Surveyors P.O. Box 346 Knysna 6570 Andre Genade 072 993 8665 nick.foster 071 621 2409 nick@edengeomatics.co.za	