


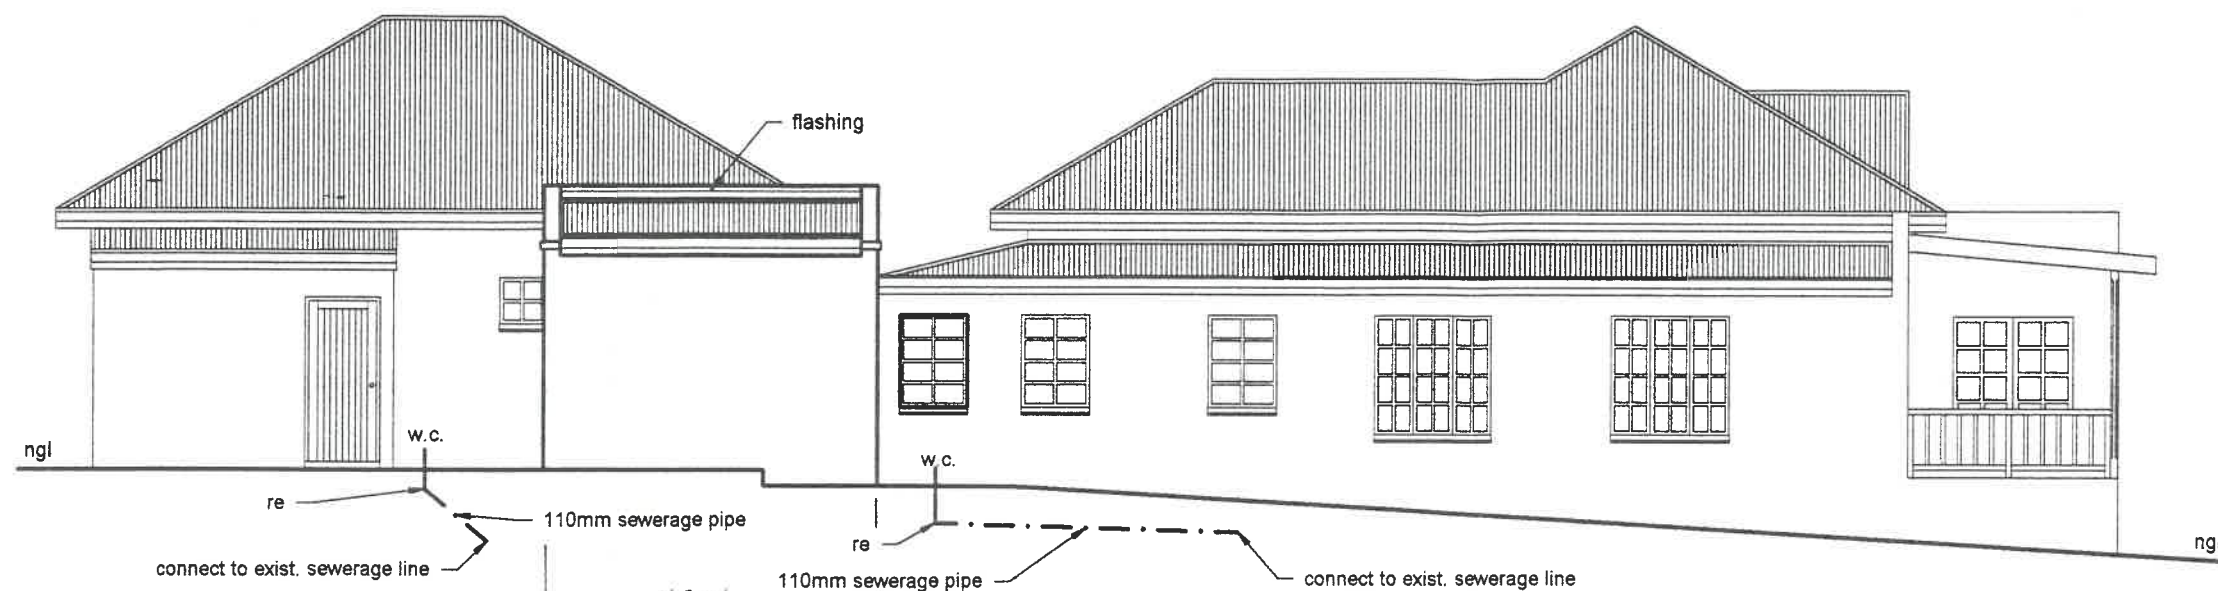

WEST ELEVATION

SCALE 1 : 100

KNYSNA MUNICIPALITEIT
MUNICIPALITY PLAN NO:.....
GOEDGEKEUR/APPROVED
Volgens die NBR, Wet No. 103 van 1977 soos gewysig
According to NBR, Act No. 103 of 1977 as amended


BCO/TE

R. M. Smith

DATE

16/10/2011

THIS APPROVAL DOES NOT ABSOLVE THE
APPLICANT FROM COMPLIANCE WITH ANY
APPLICABLE TITLE DEED RESTRICTION,
ZONING SCHEME REGULATION OR ANY
OTHER SIMILAR RESTRICTION WHICH MAY
BE APPLICABLE TO THE PROPERTY.

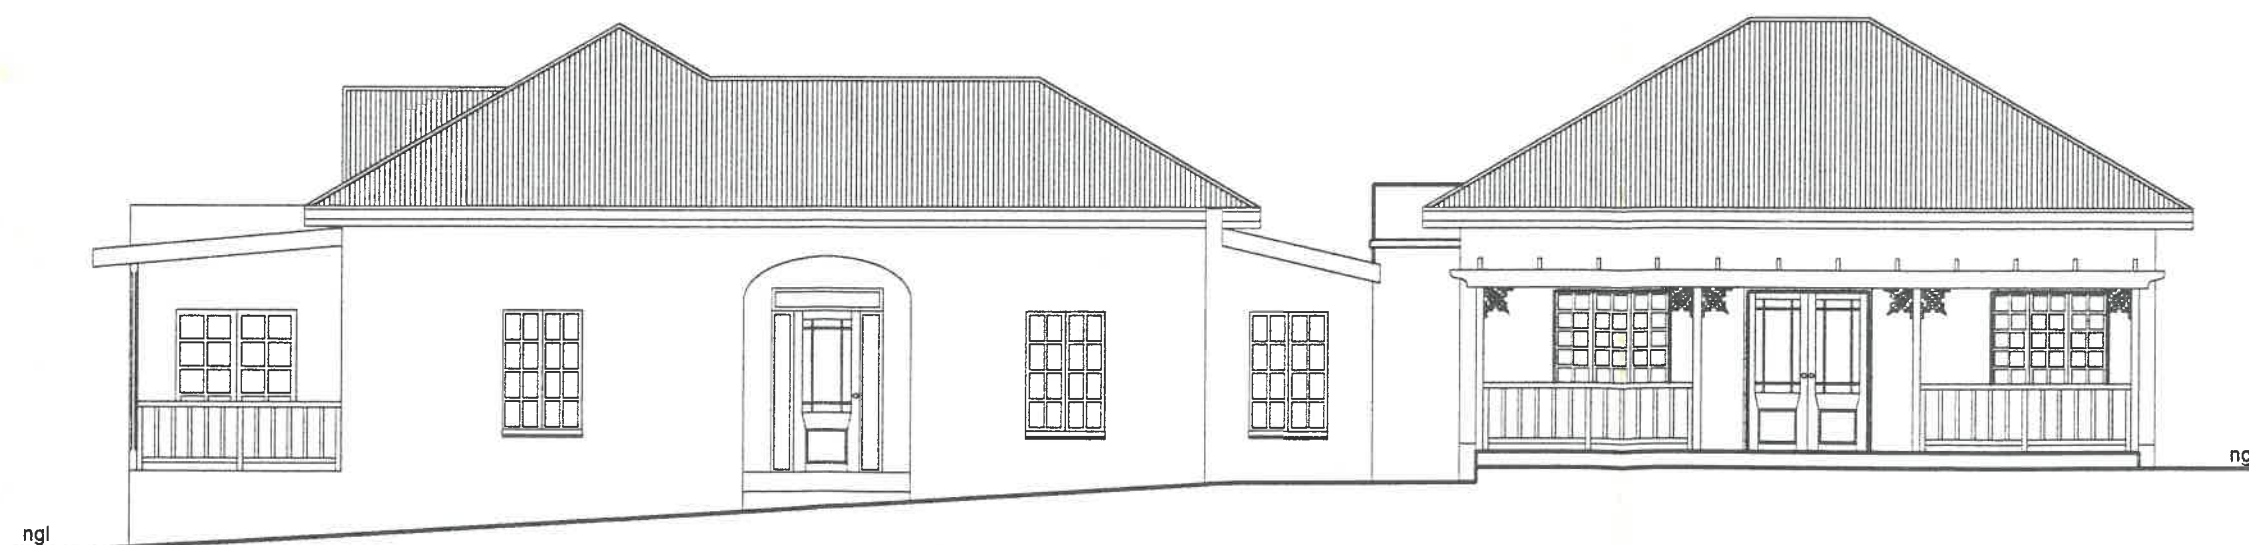

EAST ELEVATION

SCALE 1 : 100