

KNYSNA MUNICIPALITEIT
MUNICIPALITY PLAN NO:.....
GOEDGEKEUR/APPROVED
Volgens die MBR, Wet No 103 van 1977 soos gewysig
According to MBR Act No 103 of 1977 as amended
BCO/TE *Lhath* DATE 16/10/2024

LEGEND


- downlighter
- ▲ wall light
- ⊗ light switch
- ⊕ double power plug

THIS APPROVAL DOES NOT ABSOLVE THE APPLICANT FROM COMPLIANCE WITH ANY APPLICABLE TITLE DEED RESTRICTION, ZONING SCHEME REGULATION OR ANY OTHER SIMILAR RESTRICTION WHICH MAY BE APPLICABLE TO THE PROPERTY.

N.B.R. REG. A 25(1)&(5)
ANY CHANGE IN PLAN OR THE USE OF THE STRUCTURE WITHOUT APPROVAL IS AN OFFENCE

NOTE : FLOORS - Bedroom floors to be carpeted.
Bathroom floors to be tiled (ceramic)
WALLS - Bedroom walls to be plastered & painted.
Bathroom walls to be tiled to 1,4m above ffl.

FLOOR PLAN SCALE 1 : 100

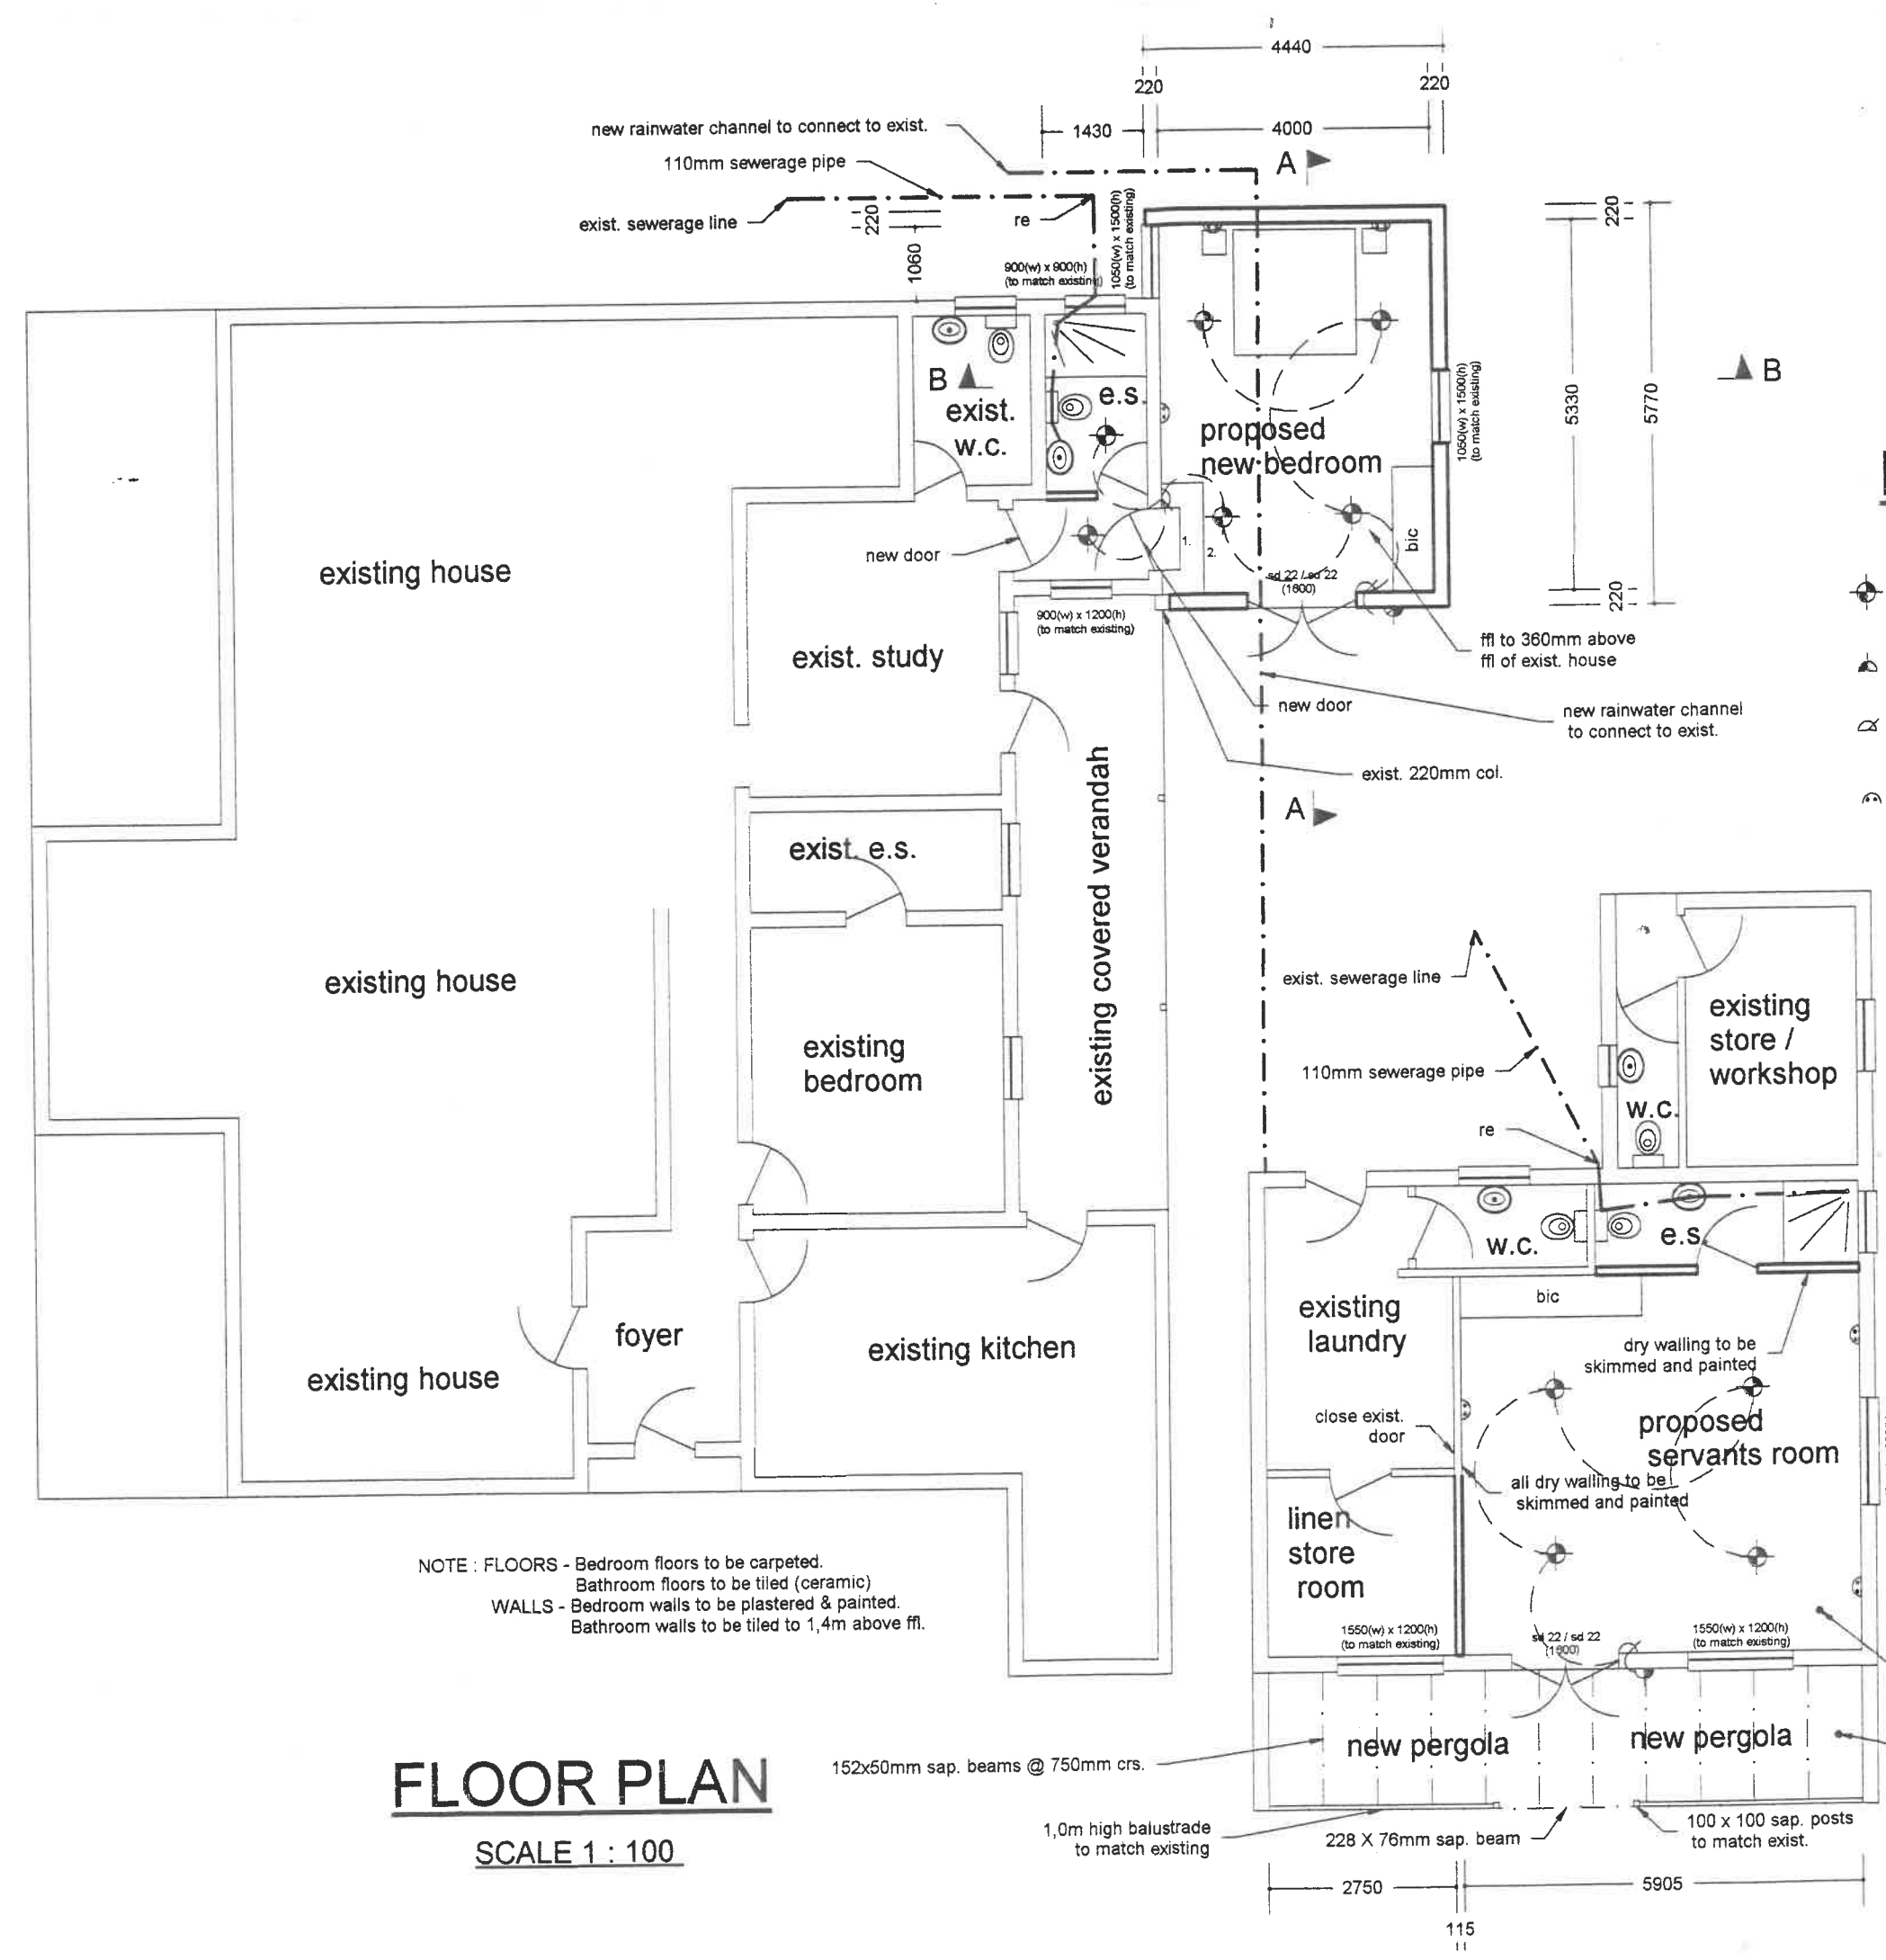

NOTE : DRY - WALLING : 12,5mm Rhino on 76x50 framework @ 600 crs. horz. + vert. skimmed & sound insulated.