


GROVE
PARK

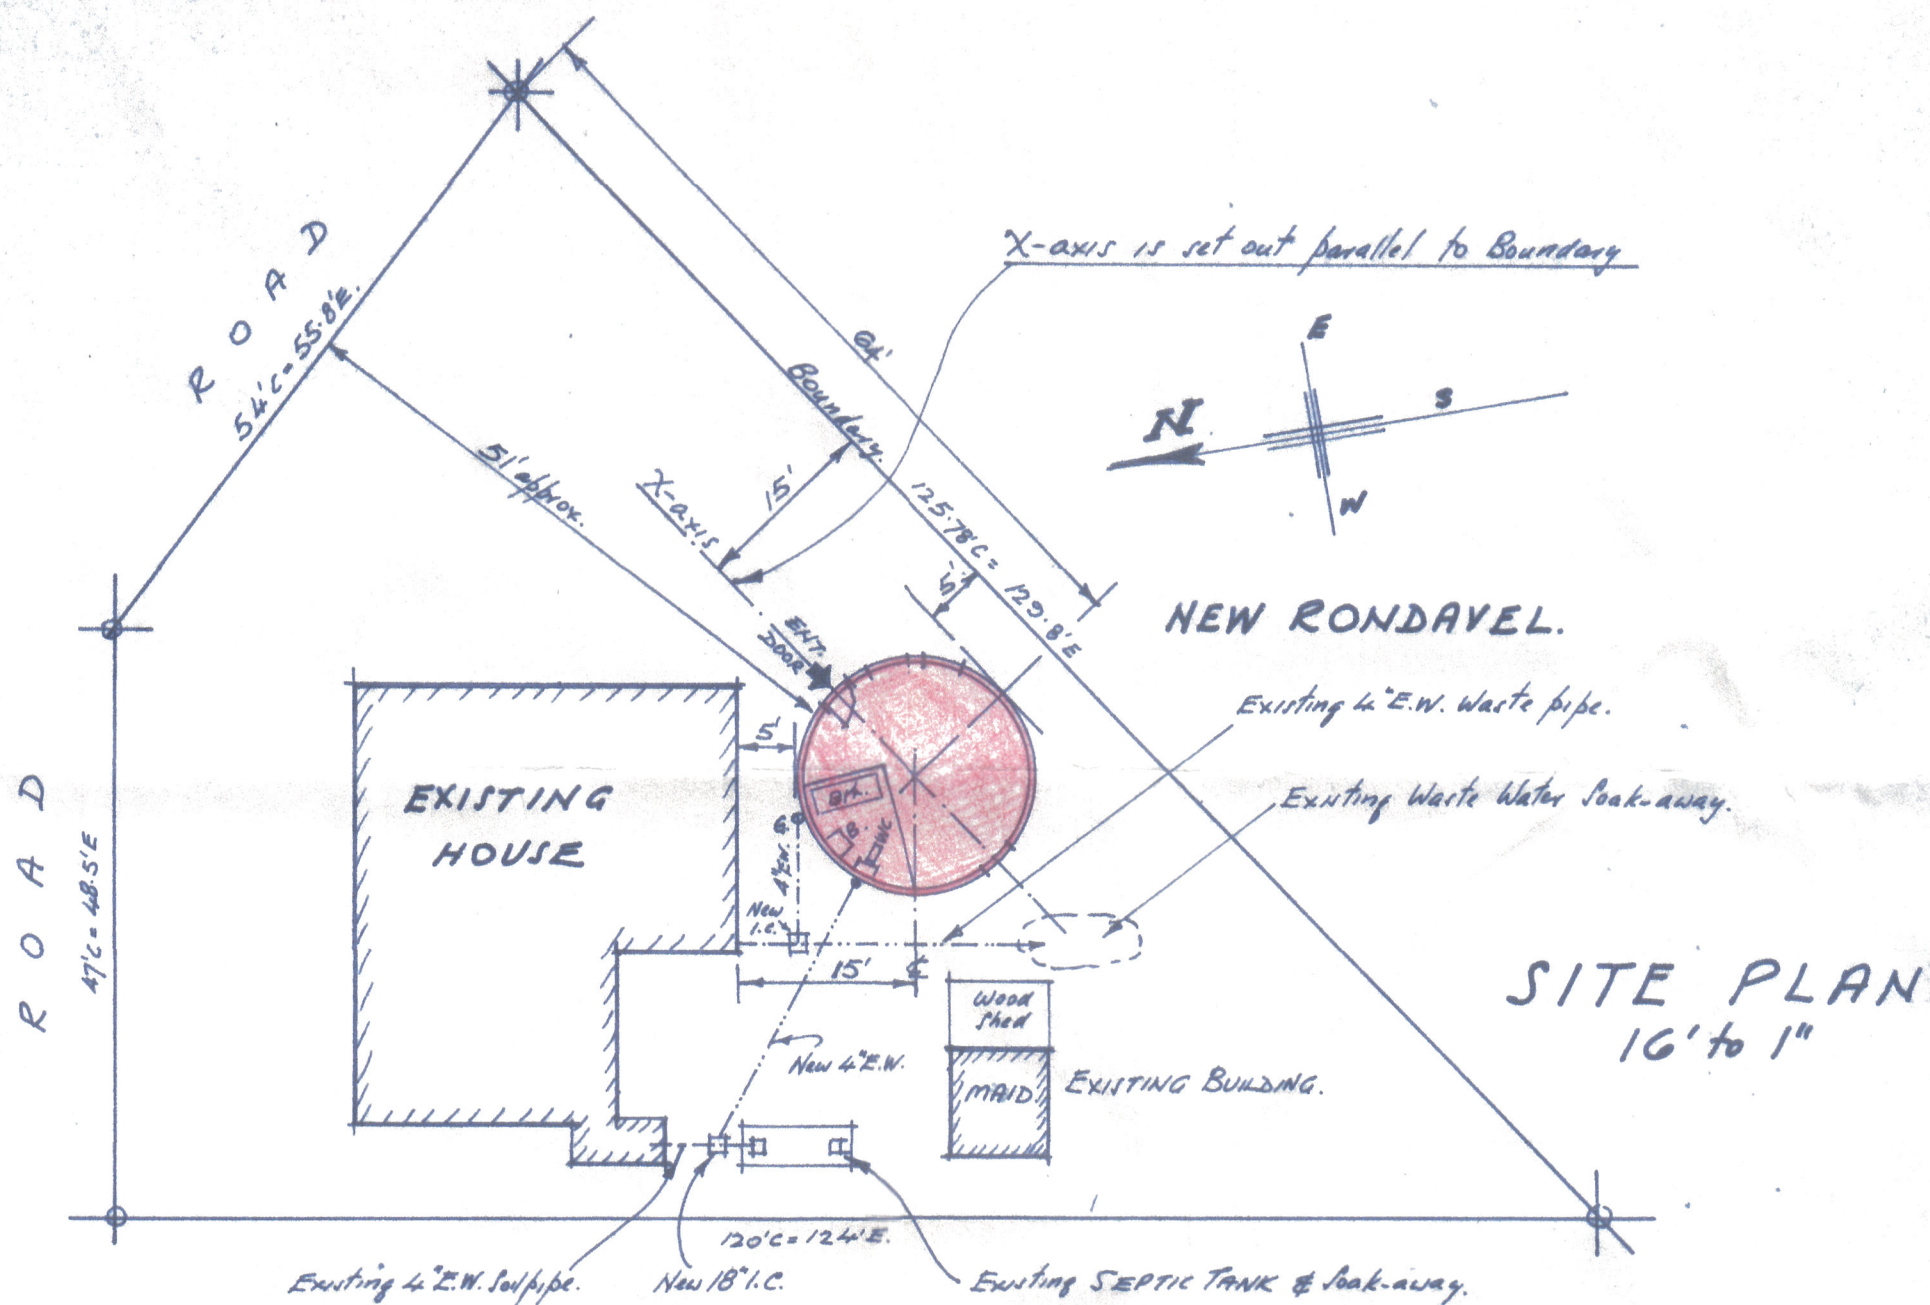

SITE PLAN
16' to 1"


AFD LINGSBACH/DIVISIONAL COUNCIL
KNYSNA.

Goedgekeurde tekening aan die hand van die
Bouplan, wat tot goedkeuring is voorgelê.


Plan No. 4/62
14/2/62

Datum/Date


B. S. S. S.
Bouplan
Building Inspector

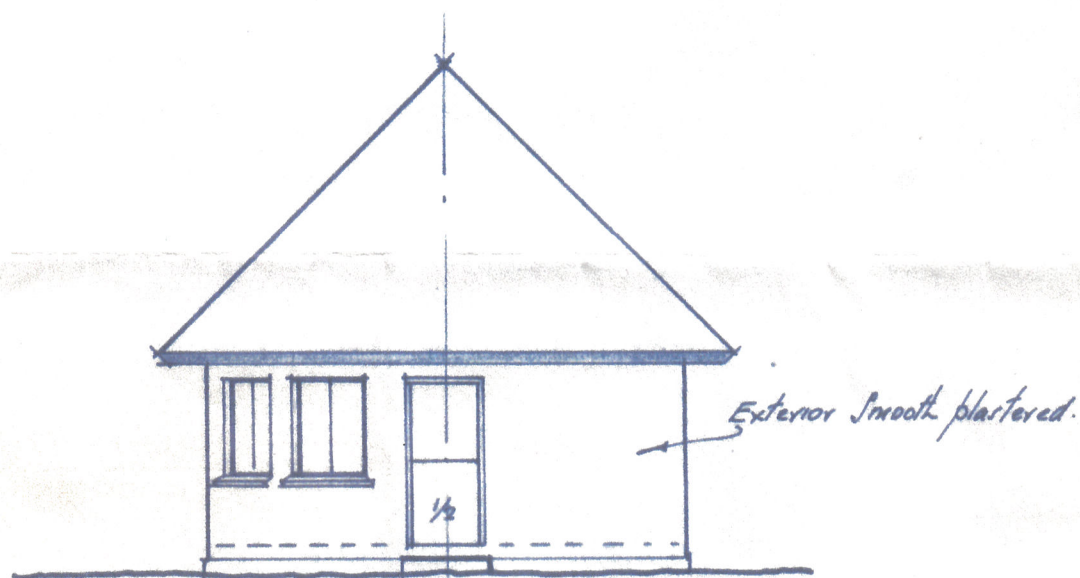

N-E. ELEV.

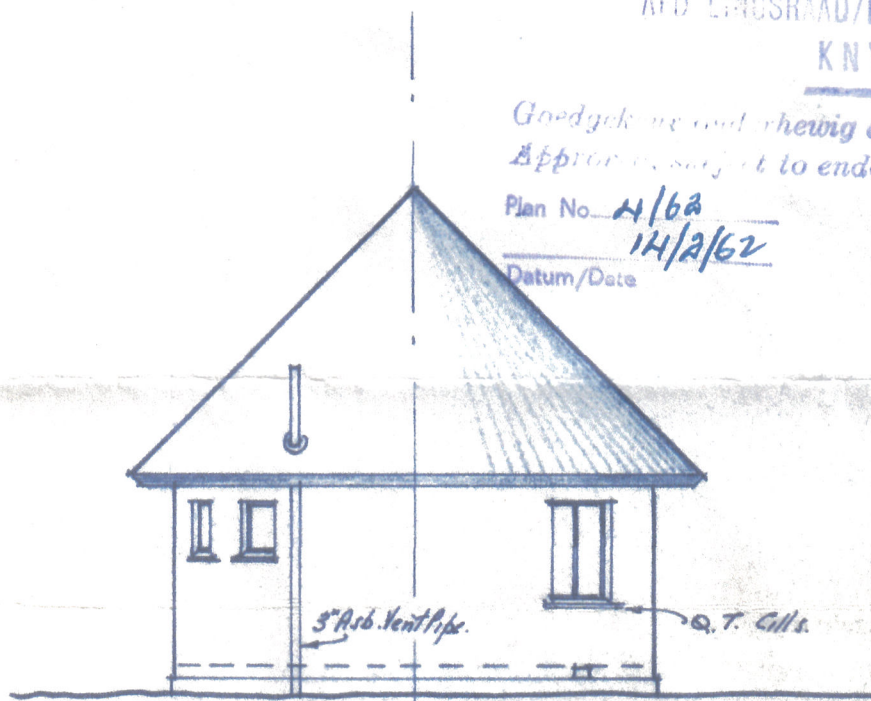

WEST E.L.

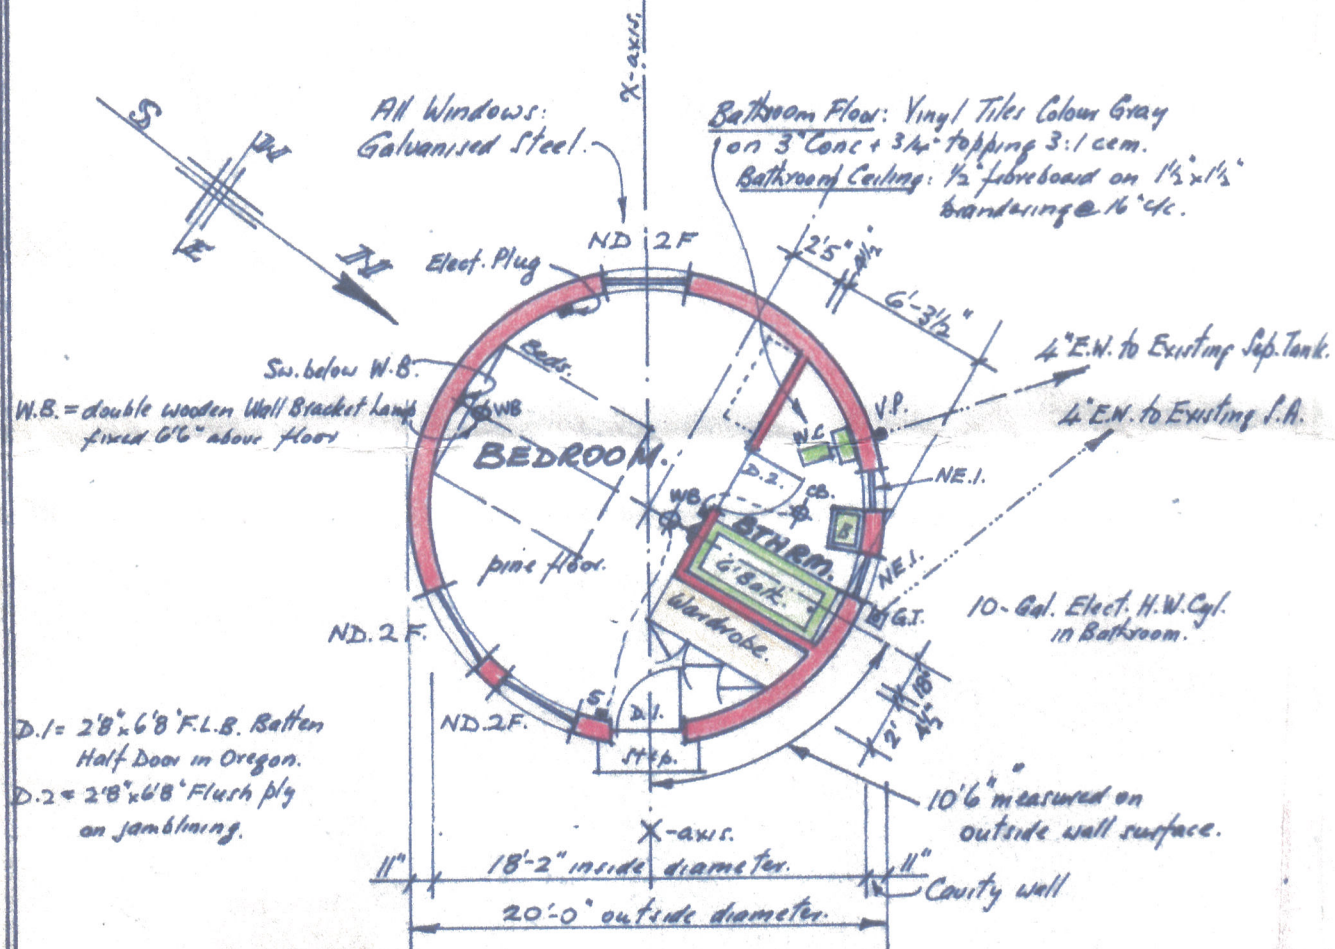


PLAN.

Roof: 4" thick (minimum) THATCH on 1 1/2" x 1 1/2" battens @ 10" c/c.
Tied down with tarred twine.

Rafters: 1 1/2" x 4 1/2" planed and stained brown.

Wallplate: 3" x 4 1/2" in short lengths, tied with galv. wire ties, and 18" g. wire on outside.

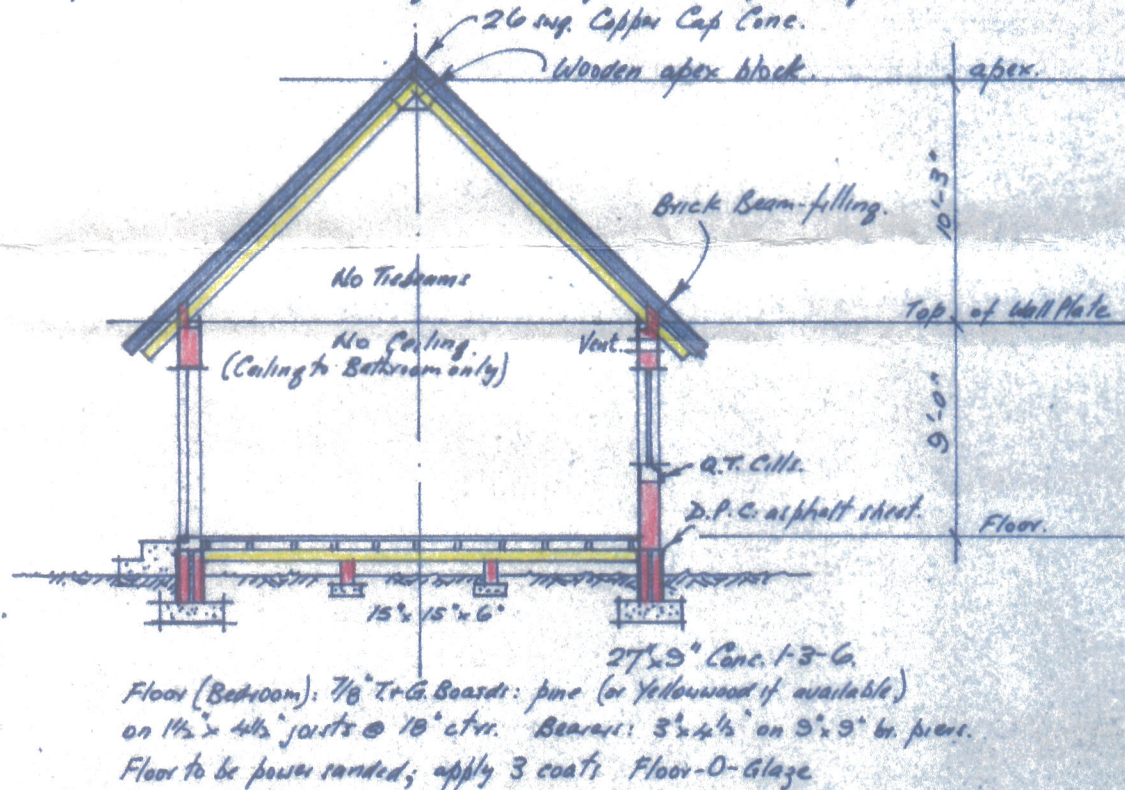

SECTION ON X-AXIS.

SCALE: 8' to 1"

DRG No: E-302.

DATE: JAN. 1962.

GUEST RONDAVEL:

FOR MR. R. C. ELLIOTT:

ERF 1750, LEISURE ISLE, KNYSNA.

S. J. S. S.

P.O. Box 153

KNYSNA, C.P.