


-

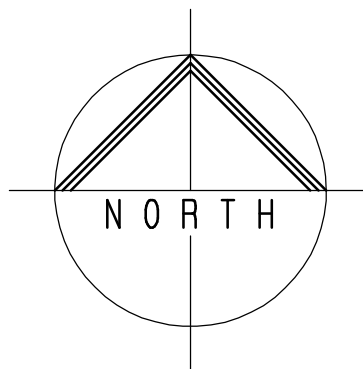

OWNER


n!co vrekEn
 Professional Architect


TEKENINGE
SITE PLAN

LITGEREIK	TEKENING NR.		
K 23/06/01(08)			
SKAAL	DATUM	GETEKEN	
SHOWN	JAN 2026	NJV	


SITE PLAN

Scale 1:2000

1. All levels and dimensions to be checked before any work commence.
2. Preference to be given to written dimensions above scaling from plan.
3. All work must comply with National Building Regulations and Local Authority's By-laws.
4. Any discrepancy must be referred to the Architect.
5. The owner of this property or the user of this design, plans, details, specifications indemnify the architect of any liability and responsibility against any loss, defect, legal action and/or any claim for costs for damages and expenses which the above parties may suffer as a result of the use of the above design, plans, details, specifications and relevant documentation.
5. Copy right reserved. The design on this drawing is the property of NICO VREKEN ARCHITECT.

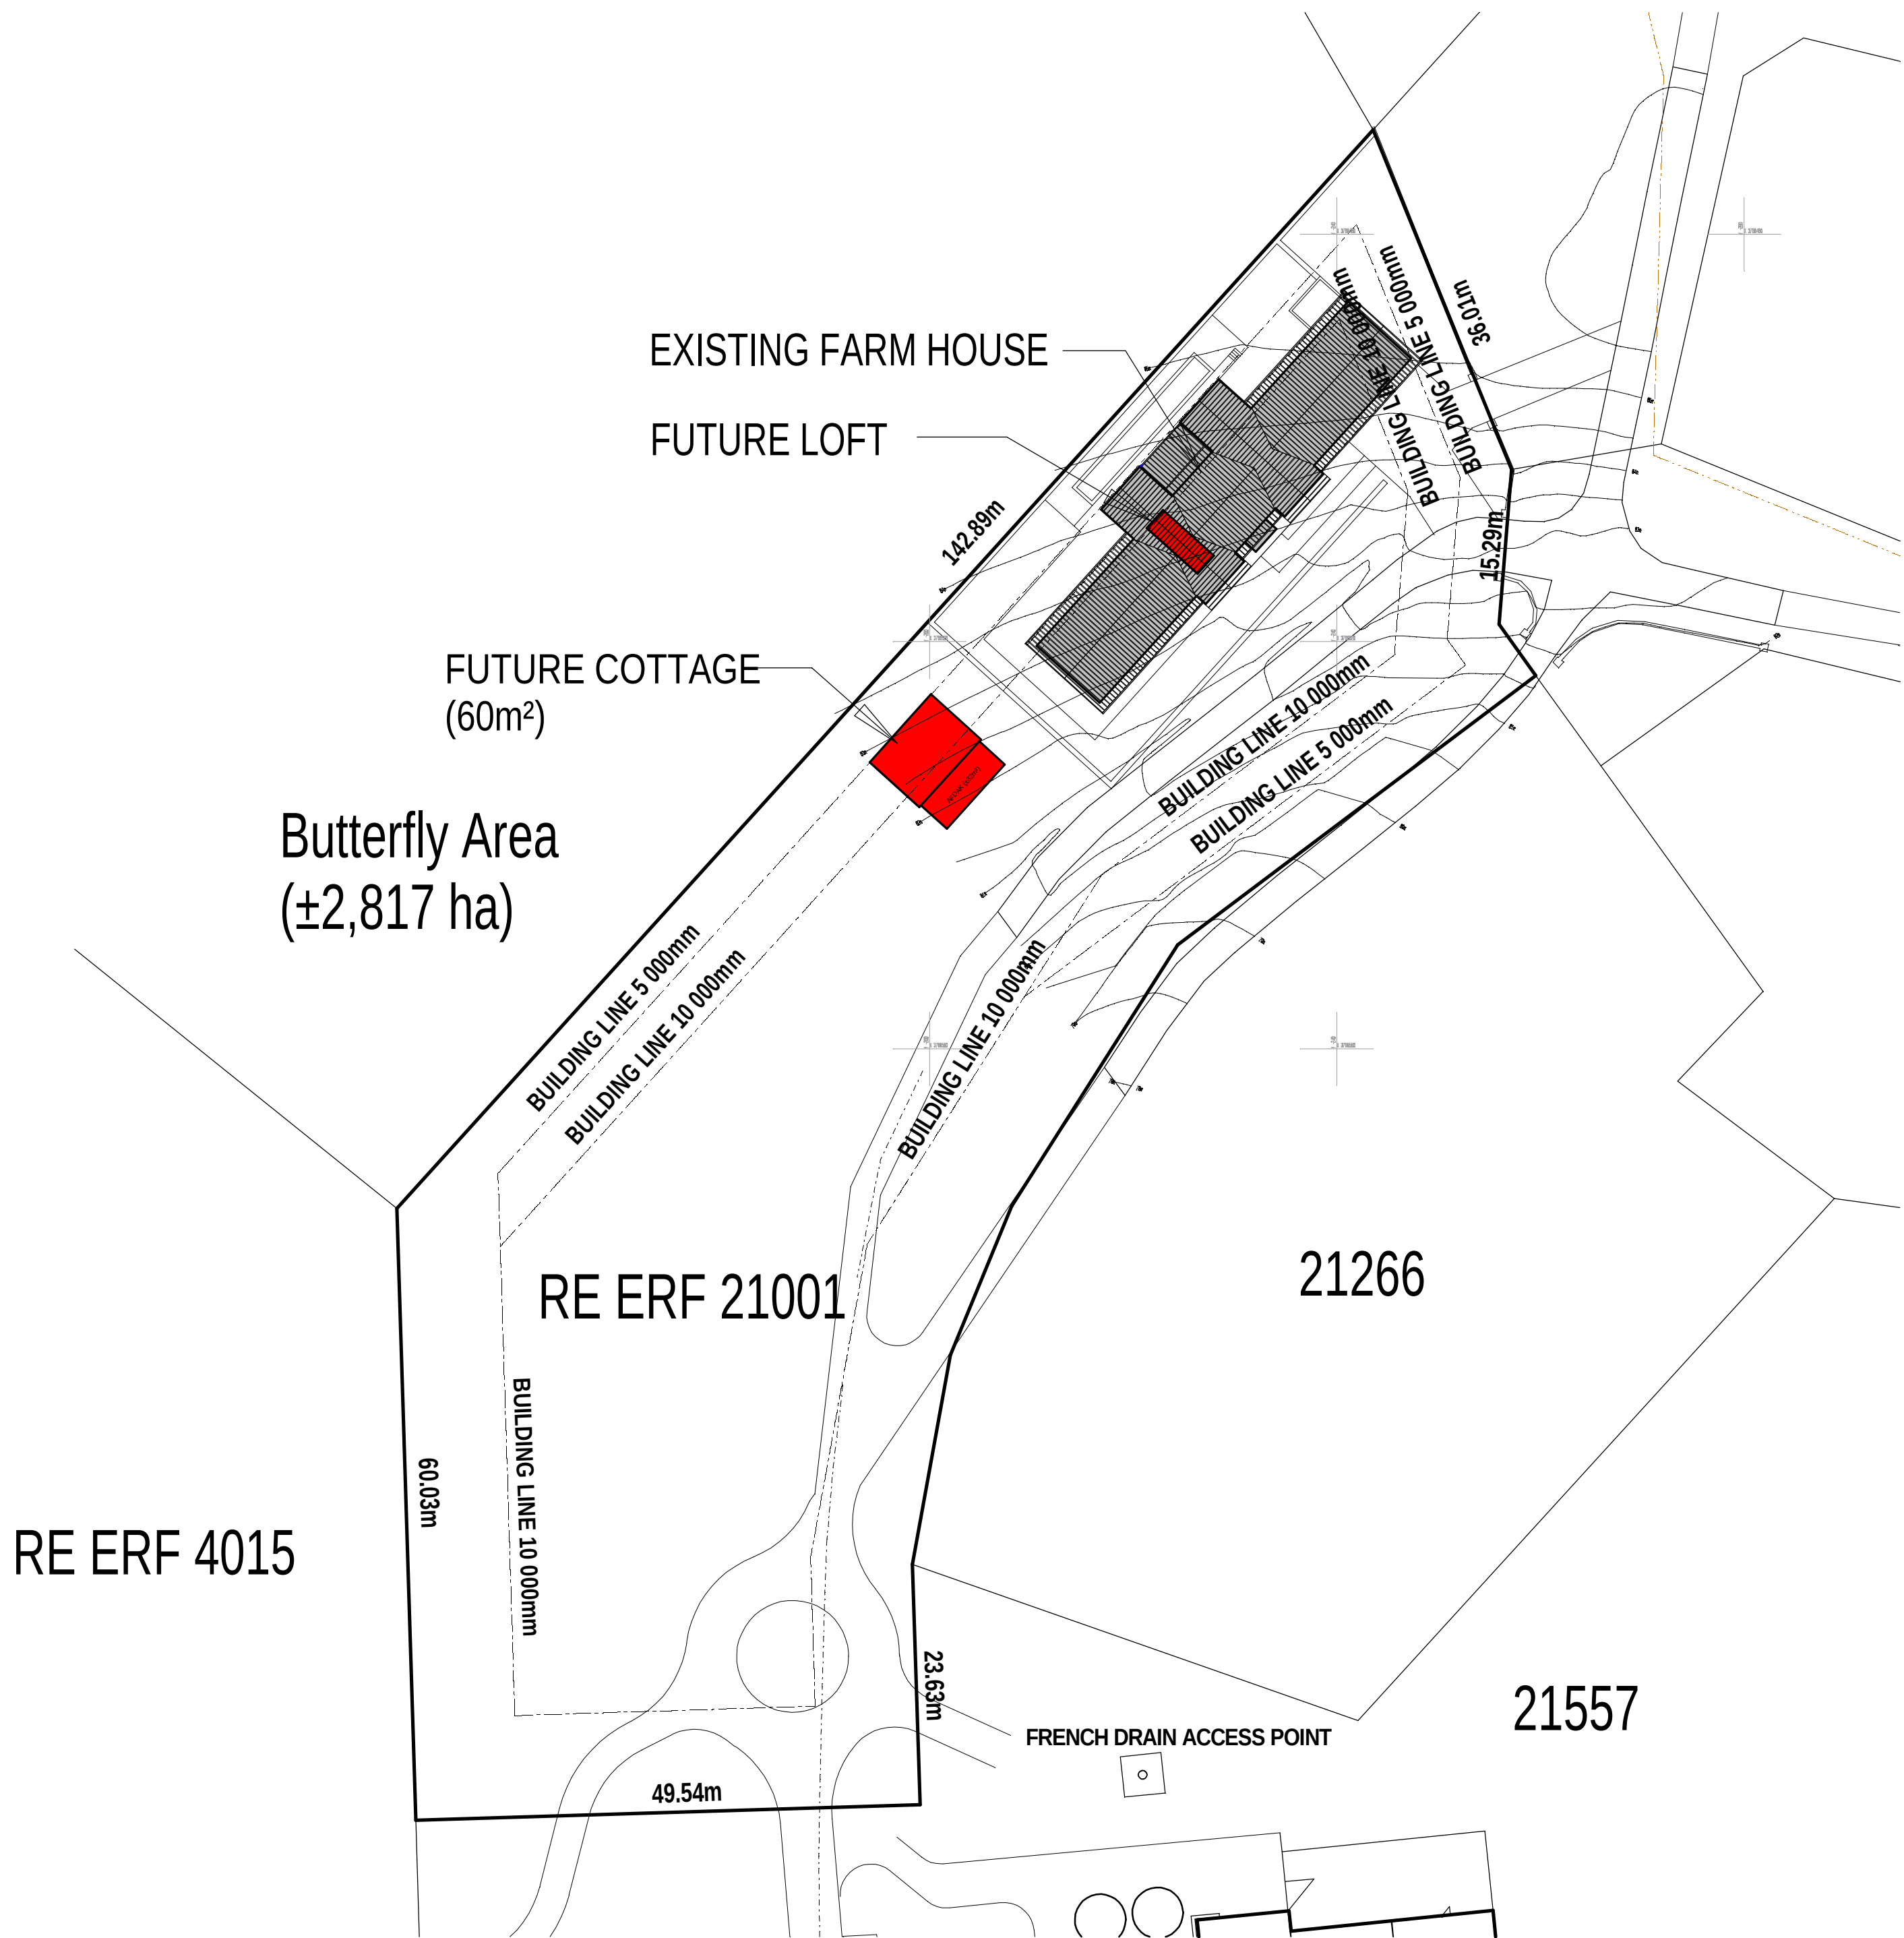

SITE PLAN
Scale 1:500

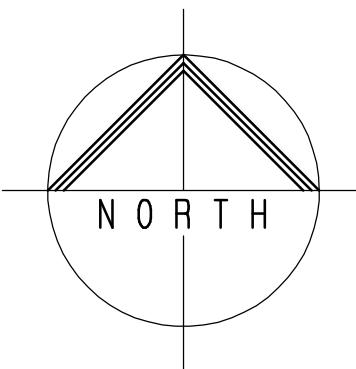

cad: K23-06-11(08).dwg

ARCHITECT	
OWNER	
OWNER	

NOTES:
*ALL CONCRETE FLOORS, STAIRS AND FOUNDATIONS TO ENGINEERS SPECIFICATIONS.
*THE SITE MUST AT ALL TIMES BE CLEAN OF ANY BUILDING RUBBLE, TOOLS AND MATERIALS TO THE SATISFACTION OF THE ARCHITECT.



nico vreken
Professional Architect

NICO VREKEN Pr Arch
SACAP Reg no. 5532
P.O. BOX 2180
KNYSNA
6570
Cell: 082 927 6070

PROJECT
KNYSNA
NEW LOFT FOR THE EXISTING FARM HOUSE
ON REMAINDER ERF 21001,
KNYSNA

TEKENING
SITE PLAN

UITGEREIK	TEKENING NR. K 23/06/11(08)		
SKAAL SHOWN	DATUM JAN 2026	GETEKEN NJV	

-


OWNER


n!co vrekEn
 Professional Architect

UITGEREIK	TEKENING NR.	
	K 23/06/03(08)	
SKAAL SHOWN	DATUM	GETEKEN NJV

Scale 1:100

1. All levels and dimensions to be checked before any work commence.
2. Preference to be given to written dimensions above scaling from plan.
3. All work must comply with National Building Regulations and Local Authority's By-laws.
4. Any discrepancy must be referred to the Architect.
5. The owner of this property or the user of this design, plans, details, specifications indemnify the architect of any liability and responsibility against any loss, defect, legal action and/or any claim for costs for damages and expenses which the above parties may suffer as a result of the use of the above design, plans, details, specifications and relevant documentation.
5. Copy right reserved. The design on this drawing is the property of NICO VREKEN ARCHITECT.

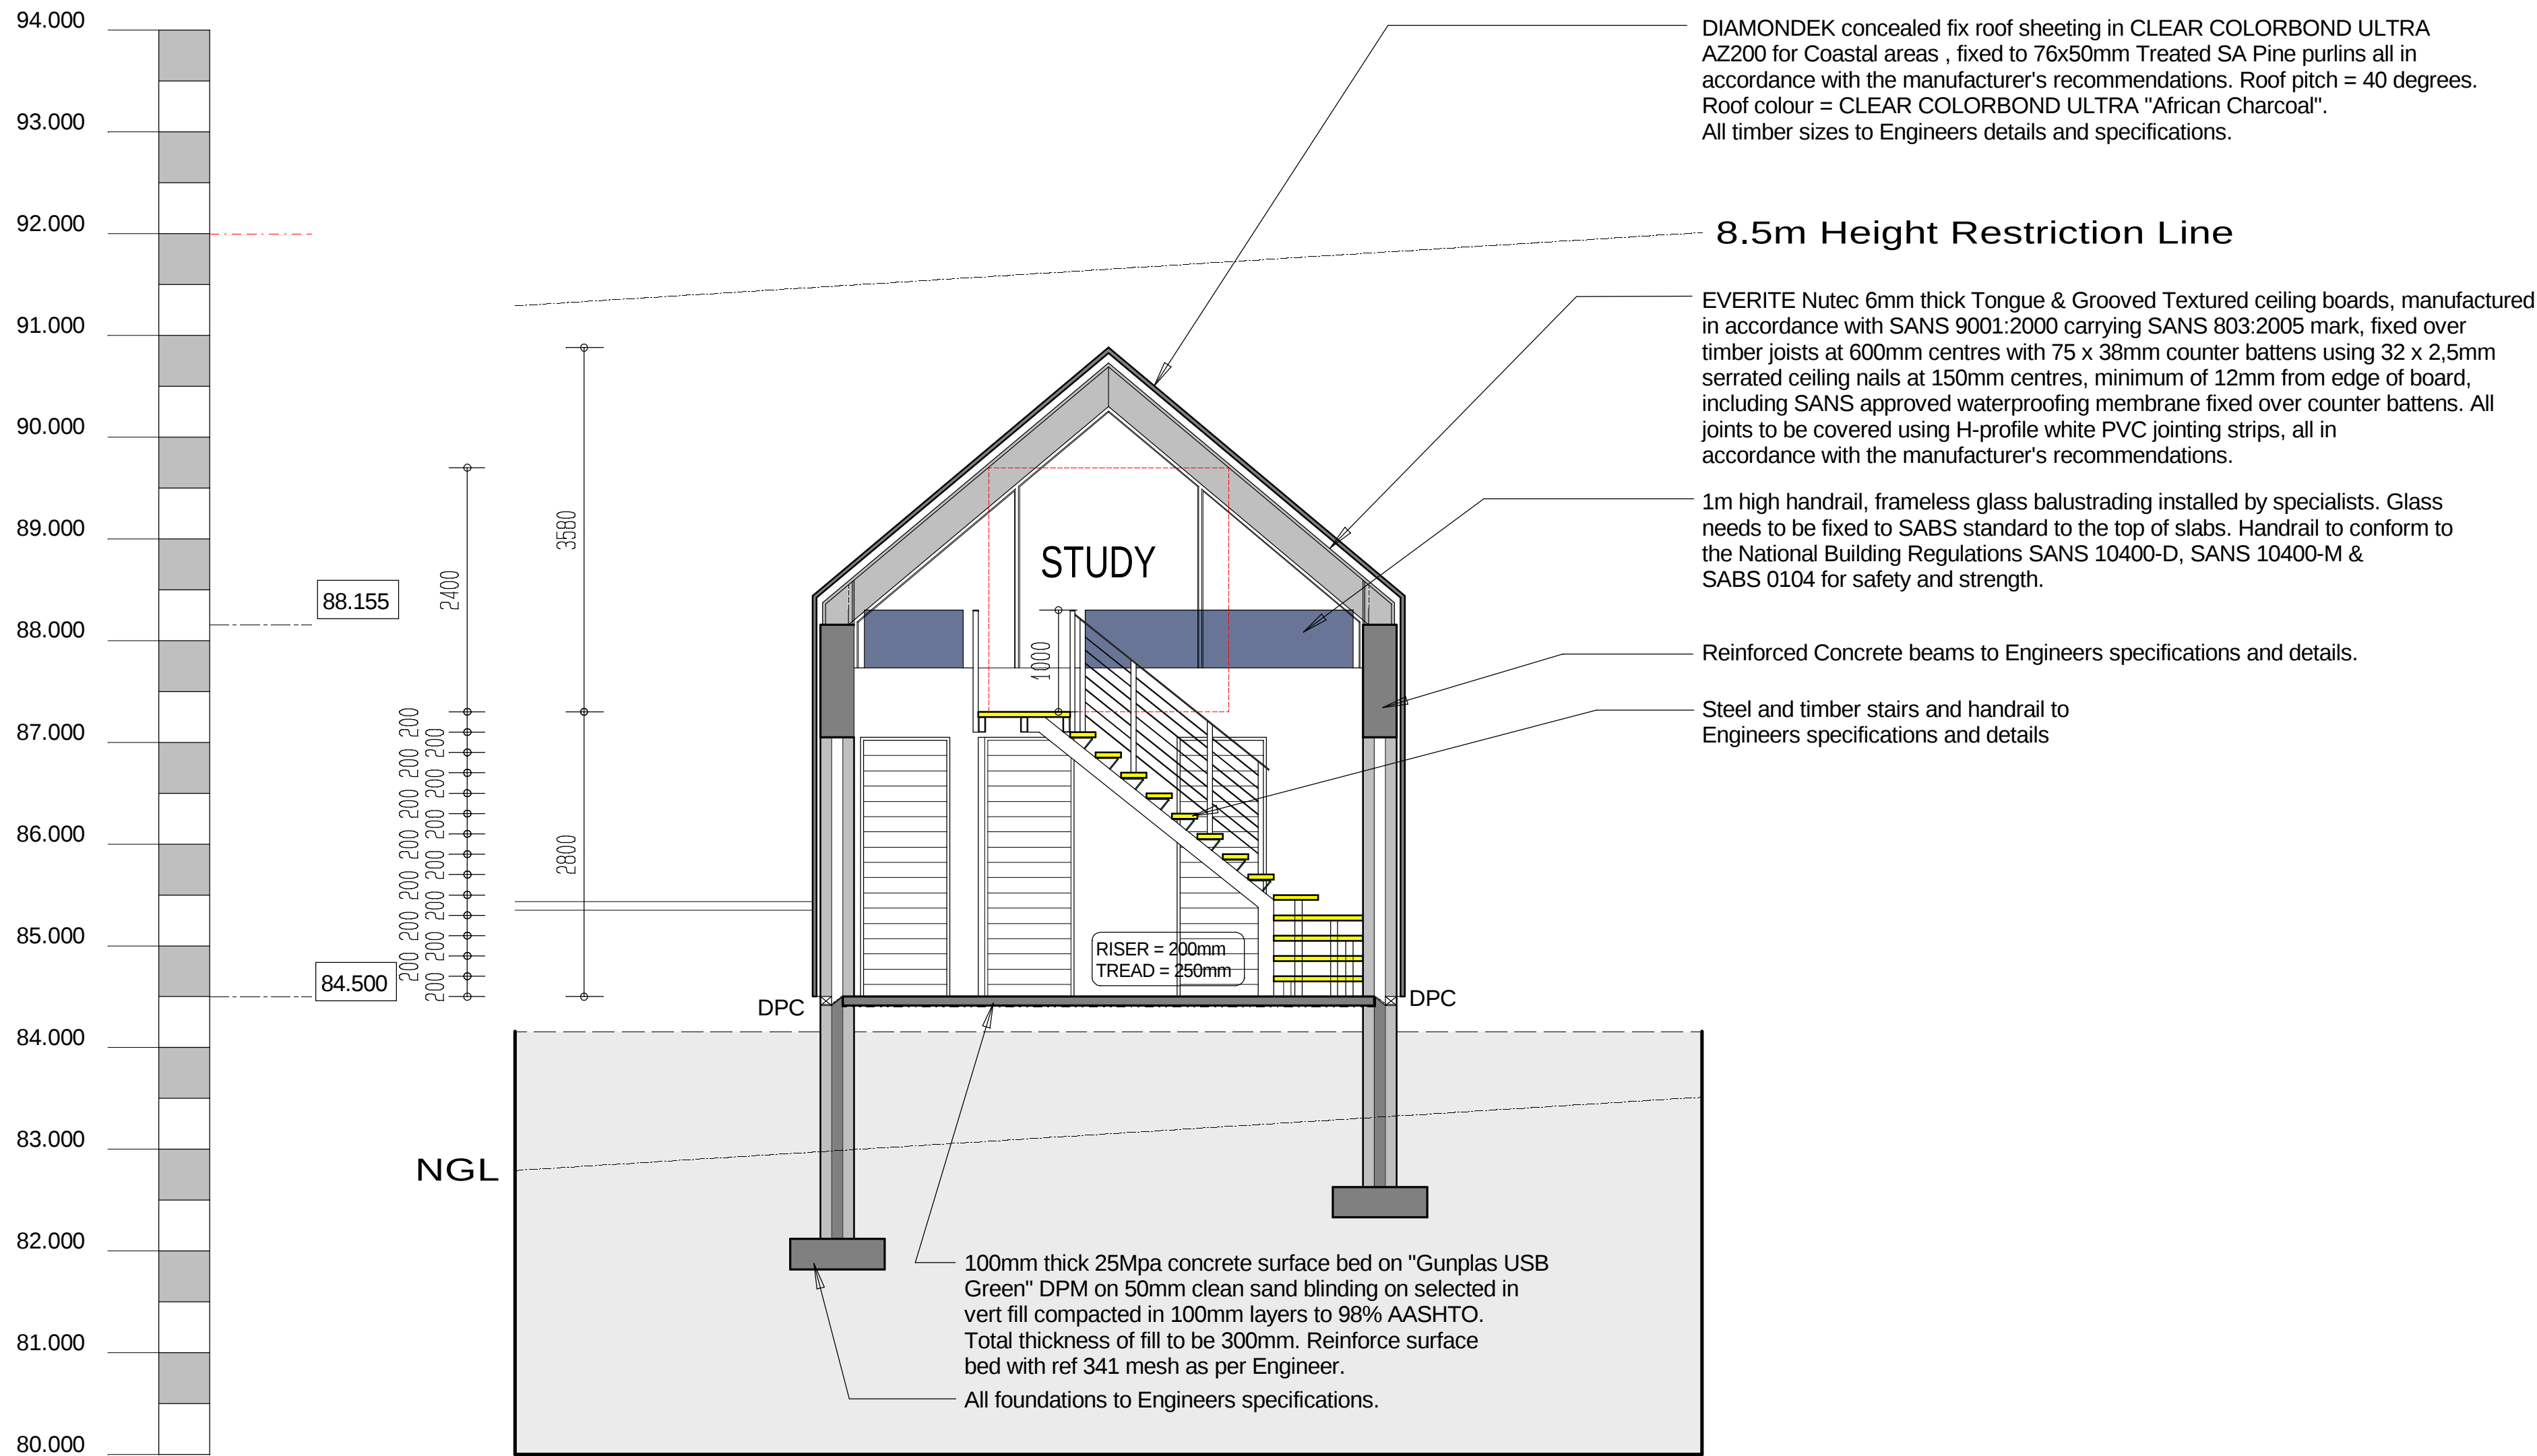

SECTION AA
Scale 1:50

cad: K23-06-04(08)

ARCHITECT	
OWNER	
OWNER	

NOTES:
*ALL CONCRETE FLOORS, STAIRS AND FOUNDATIONS TO ENGINEERS SPECIFICATIONS.
*THE SITE MUST AT ALL TIMES BE CLEAN OF ANY BUILDING RUBBLE, TOOLS AND MATERIALS TO THE SATISFACTION OF THE ARCHITECT.



NICO VREKEN Pr Arch
SACAP Reg no. 5532
P.O. BOX 2180
KNYSNA
6570
Cell: 082 927 6070

PROJECT
KNYSNA
NEW LOFT FOR THE EXISTING FARM HOUSE
ON REMAINDER ERF 21001,
KNYSNA

TEKENING
SECTIONS


UITGEREIK
SHOWN

TEKENING NR.
K 23/06/04(08)

SKAAL
JAN 2026


GETEKEN
NJV

1. All levels and dimensions to be checked before any work commence.
2. Preference to be given to written dimensions above scaling from plan.
3. All work must comply with National Building Regulations and Local Authority's By-laws.
4. Any discrepancy must be referred to the Architect.
5. The owner of this property or the user of this design, plans, details, specifications indemnify the architect of any liability and responsibility against any loss, defect, legal action and/or any claim for costs for damages and expenses which the above parties may suffer as a result of the use of the above design, plans, details, specifications and relevant documentation.
5. Copy right reserved. The design on this drawing is the property of NICO VREKEN ARCHITECT.

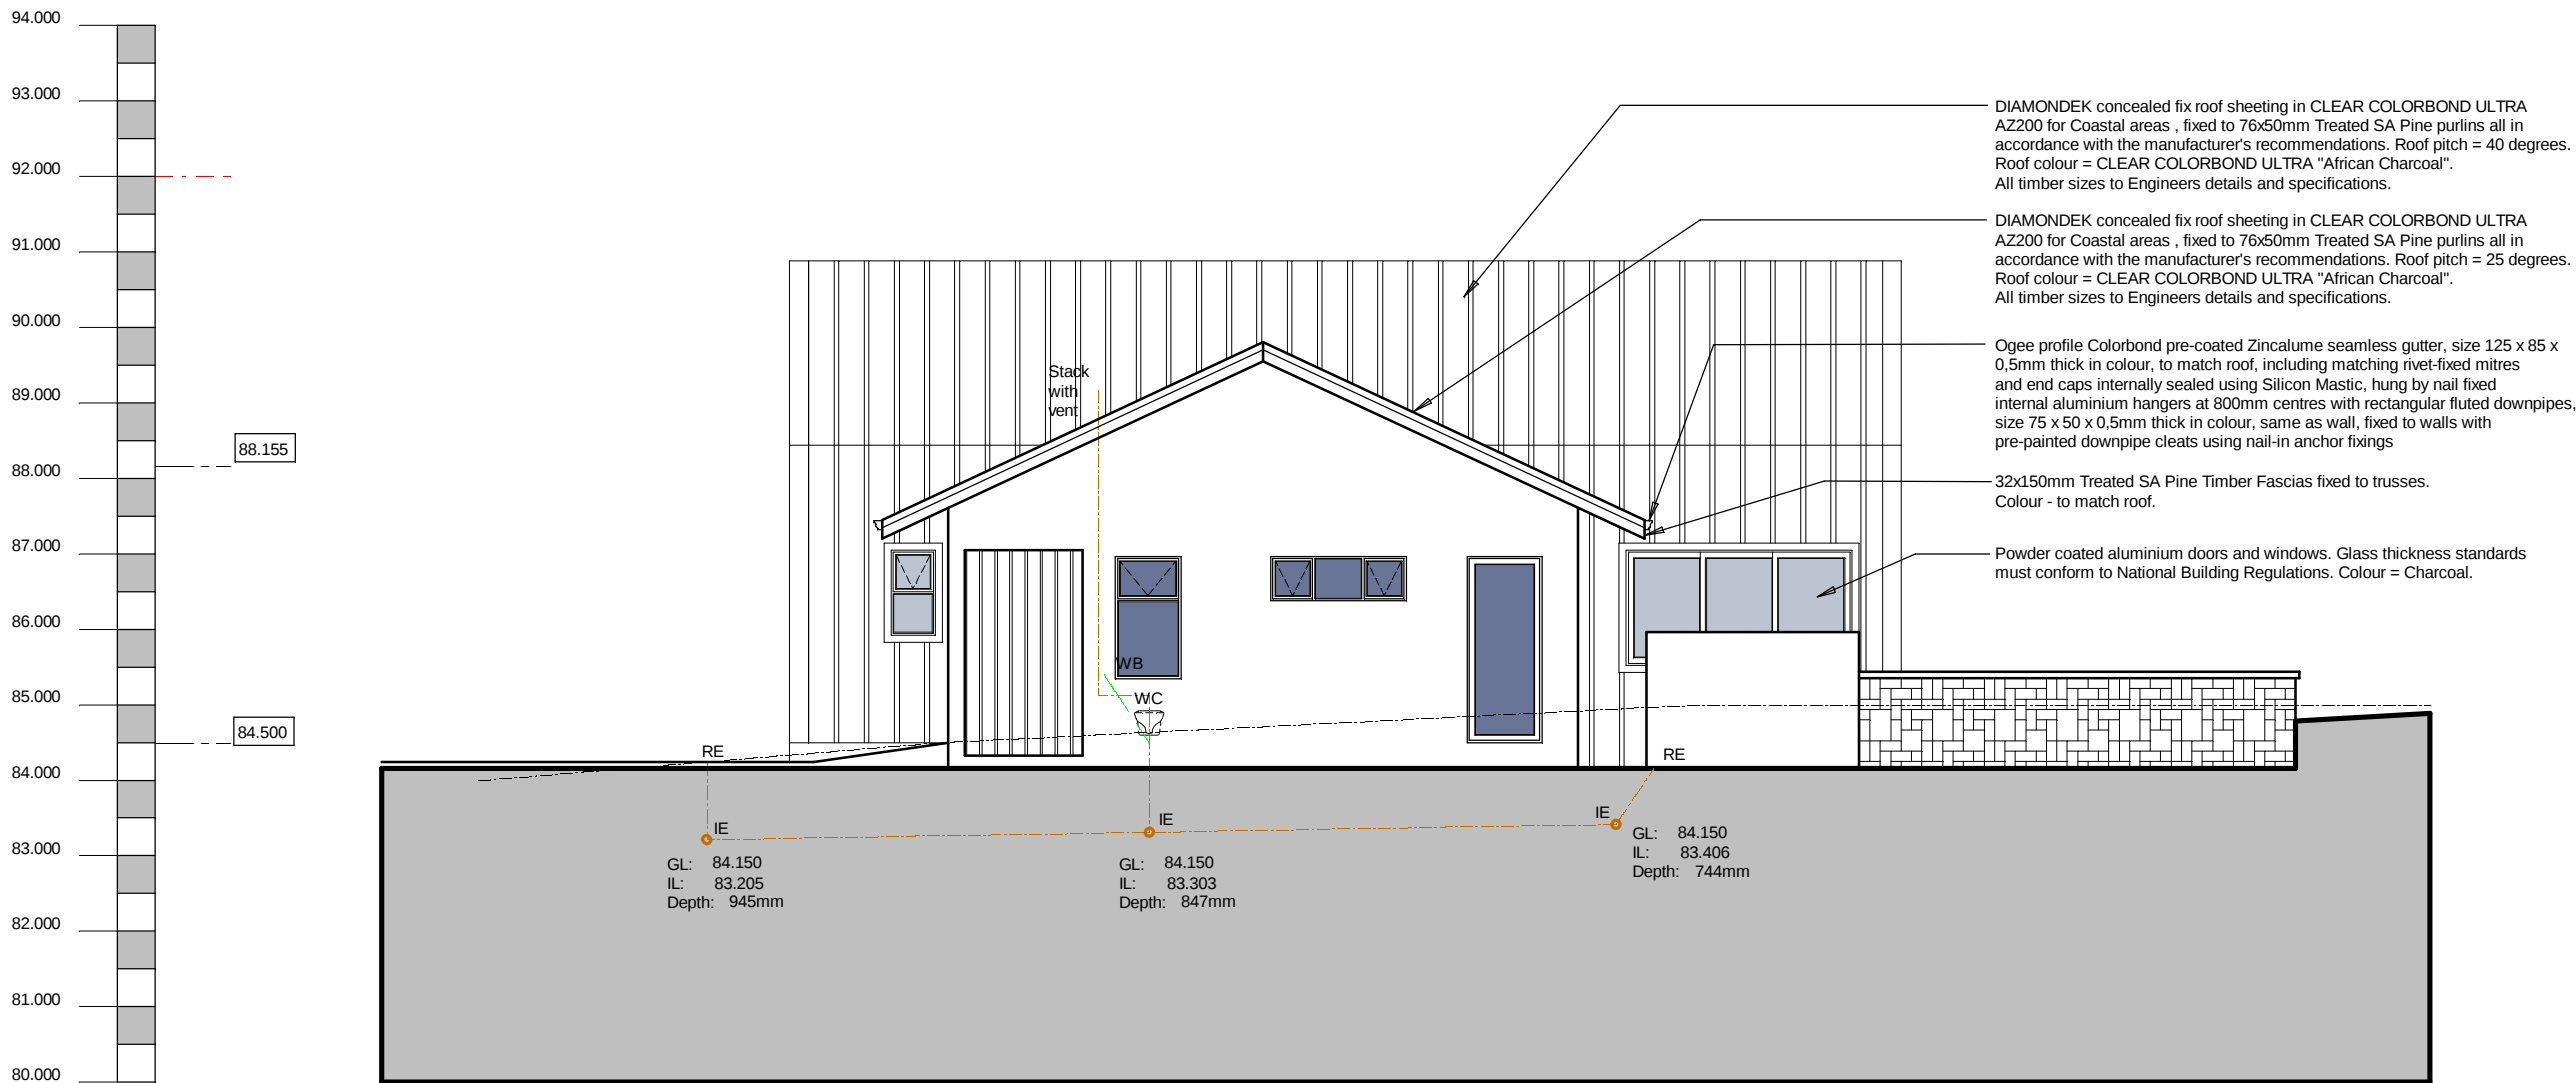

NORTH EAST ELEVATION

Scale 1:100

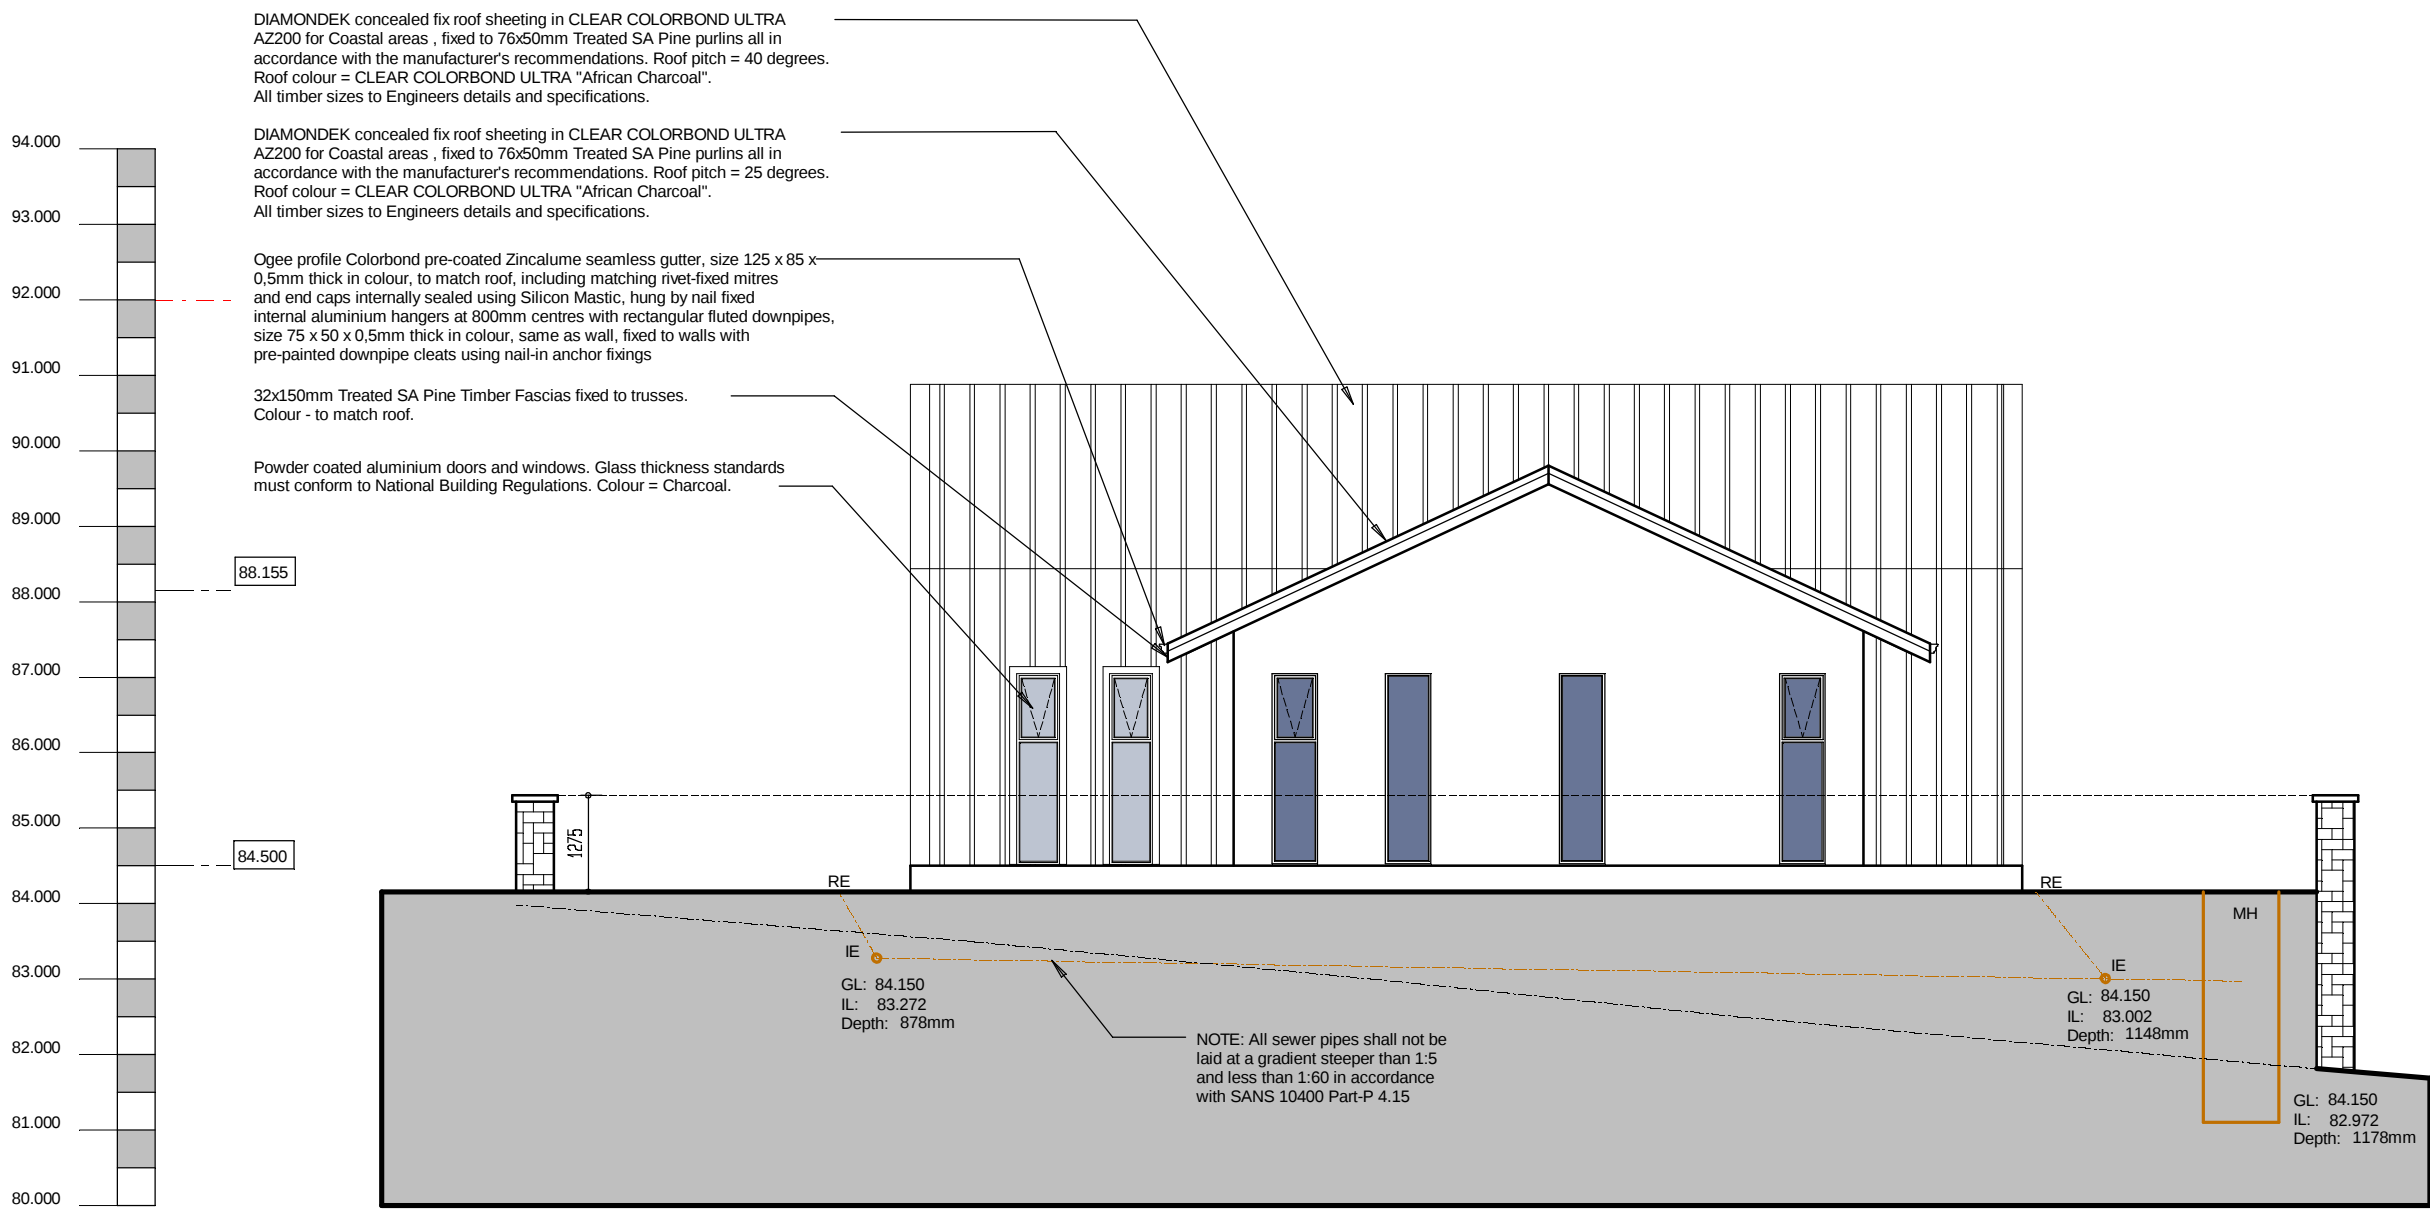

SOUTH WEST ELEVATION

Scale 1:100

cad: K23-06-06(08).drw

ARCHITECT	
OWNER	
OWNER	

NOTES:
*ALL CONCRETE FLOORS, STAIRS AND FOUNDATIONS TO ENGINEERS SPECIFICATIONS.
*THE SITE MUST AT ALL TIMES BE CLEAN OF ANY BUILDING RUBBLE, TOOLS AND MATERIALS TO THE SATISFACTION OF THE ARCHITECT.



NICO VREKEN Pr Arch
SACAP Reg no. 5532
P.O. BOX 2180
KNYSNA
6570
Cell: 082 927 6070

PROJECT
KNYSNA
NEW LOFT FOR THE EXISTING FARM HOUSE
ON REMAINDER ERF 21001,
KNYSNA

TEKENDIGE
ELEVATIONS

LITTOEREK	TEKENING NR. K 23/06/06(08)	
SKAAL SHOWN	DATUM JAN 2026	GETEKEN NJV

1. All levels and dimensions to be checked before any work commence.
2. Preference to be given to written dimensions above scaling from plan.
3. All work must comply with National Building Regulations and Local Authority's By-laws.
4. Any discrepancy must be referred to the Architect.
5. The owner of this property or the user of this design, plans, details, specifications indemnify the architect of any liability and responsibility against any loss, defect, legal action and/or any claim for costs for damages and expenses which the above parties may suffer as a result of the use of the above design, plans, details, specifications and relevant documentation.
5. Copy right reserved. The design on this drawing is the property of NICO VREKEN ARCHITECT.



SOUTH EAST ELEVATION

Scale 1:100

cad: K23-06-07(08).dwg

ARCHITECT	
OWNER	
OWNER	

NOTES:
*ALL CONCRETE FLOORS, STAIRS AND FOUNDATIONS TO ENGINEERS SPECIFICATIONS.
*THE SITE MUST AT ALL TIMES BE CLEAN OF ANY BUILDING RUBBLE, TOOLS AND MATERIALS TO THE SATISFACTION OF THE ARCHITECT.




NICO VREKEN Pr Arch
SACAP Reg no. 5532
P.O. BOX 2180
KNYSNA
6570
Cell: 082 927 6070

PROJECT
KNYSNA
NEW LOFT FOR THE EXISTING FARM HOUSE
ON REMAINDER ERF 21001,
KNYSNA

TEKENING
ELEVATIONS

LOTGEREIK	TEKENING NR.
	K 23/06/07(08)
SKAAL SHOWN	DATUM JAN 2026
	GETEKEN NJV

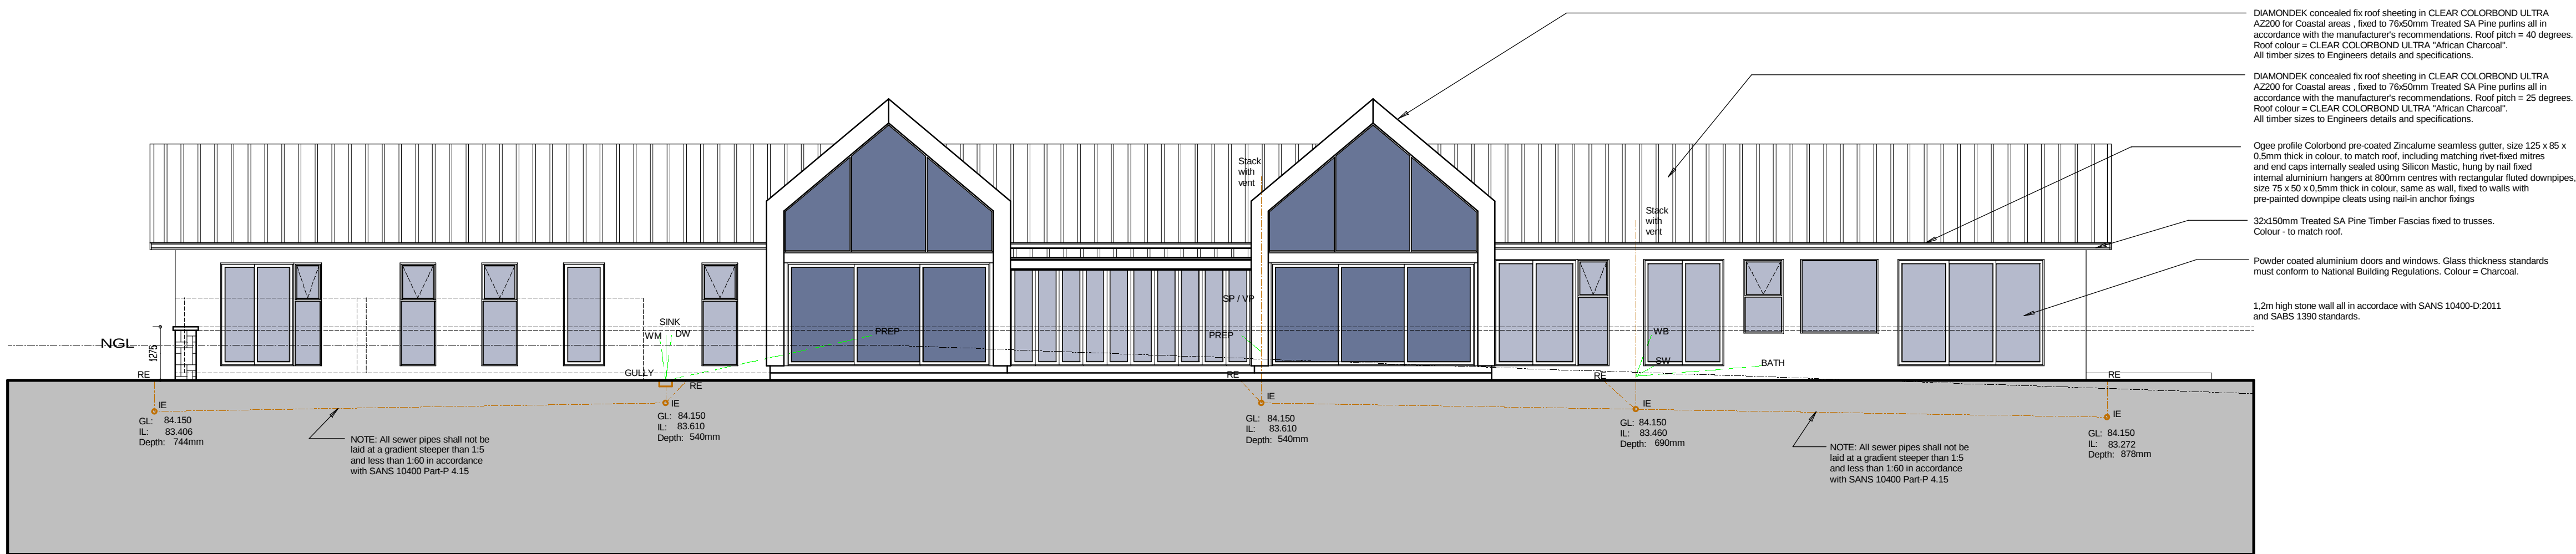

NORTH WEST ELEVATION

Scale 1:100