
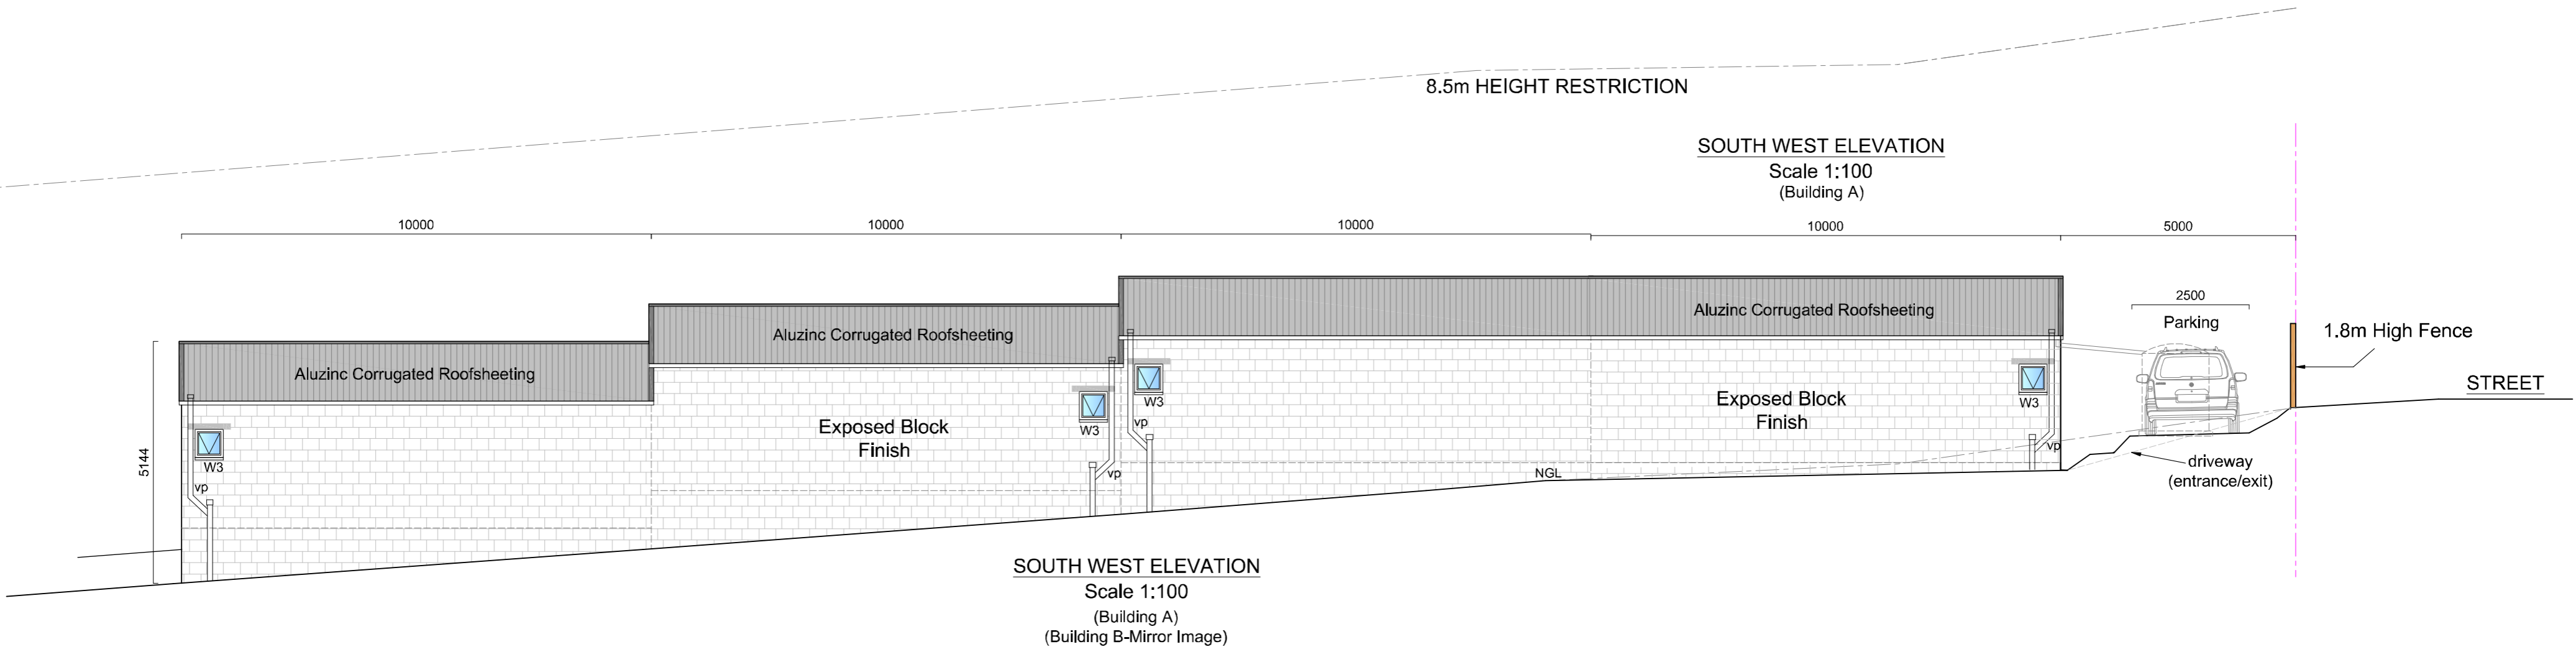


SITE PLAN
Scale 1:200

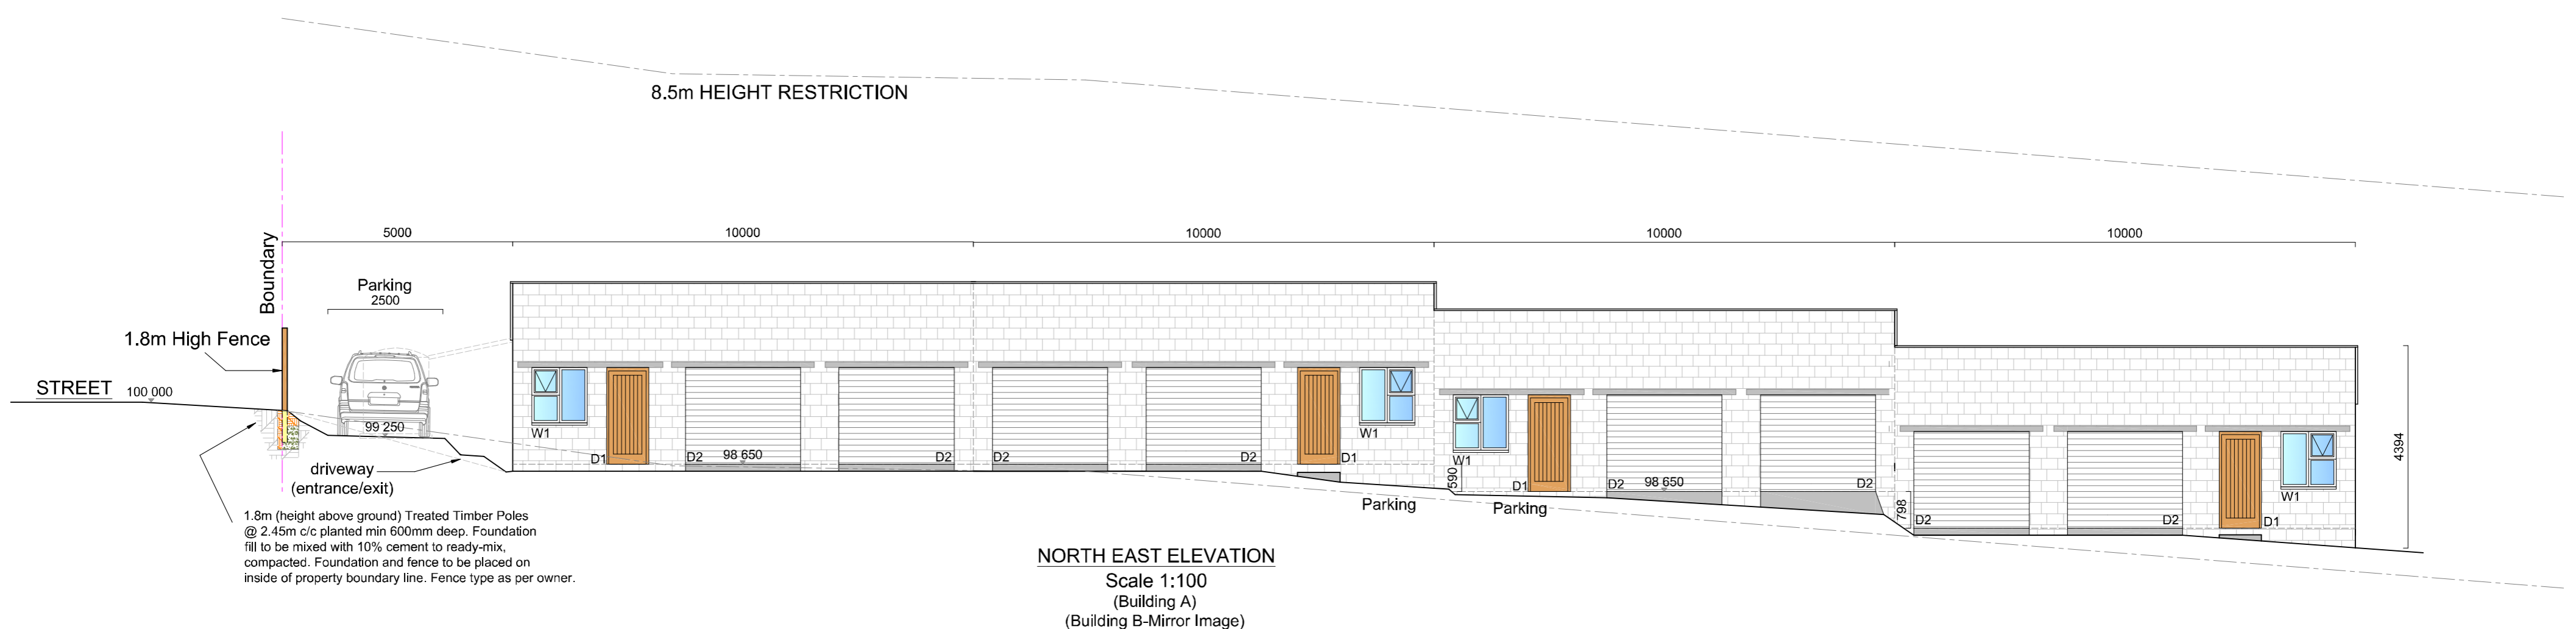

AREAS

Building A:	280m2
Building B:	280m2
TOTAL:	560m2
Erf:	1715m2
Footprint:	560m2
Coverage:	32.7% (max 75%)
Parkings @ 2 per 100m2:	12 parkings

CLIENT:
ITS TIME PROJECTS AND CONSTRUCTION
PROPRIETARY LIMITED

PROJECT:
PROPOSED NEW BUILDINGS ON
ERF 4544
JONKER STREET, KNYSNA INDUSTRIAL
KNYSNA

DRAWING TITLE:
SITE PLAN,
ELEVATIONS
SHEET 1 OF 2 - A1 Sheet

Scale: 1:200 / 1:100

DRAWN BY: R.JANSEN	CHECKED BY: ROY BUTLER
DATE: AUG 2022	PLAN NUMBER: 4544/1/0822b

R & R Drawing Studios
Reg No: D1562

Roy Butler 079 280 1169 roybutler@gmail.com
Ramona Jansen 072 427 5276 ramona.jansen@gmail.com