
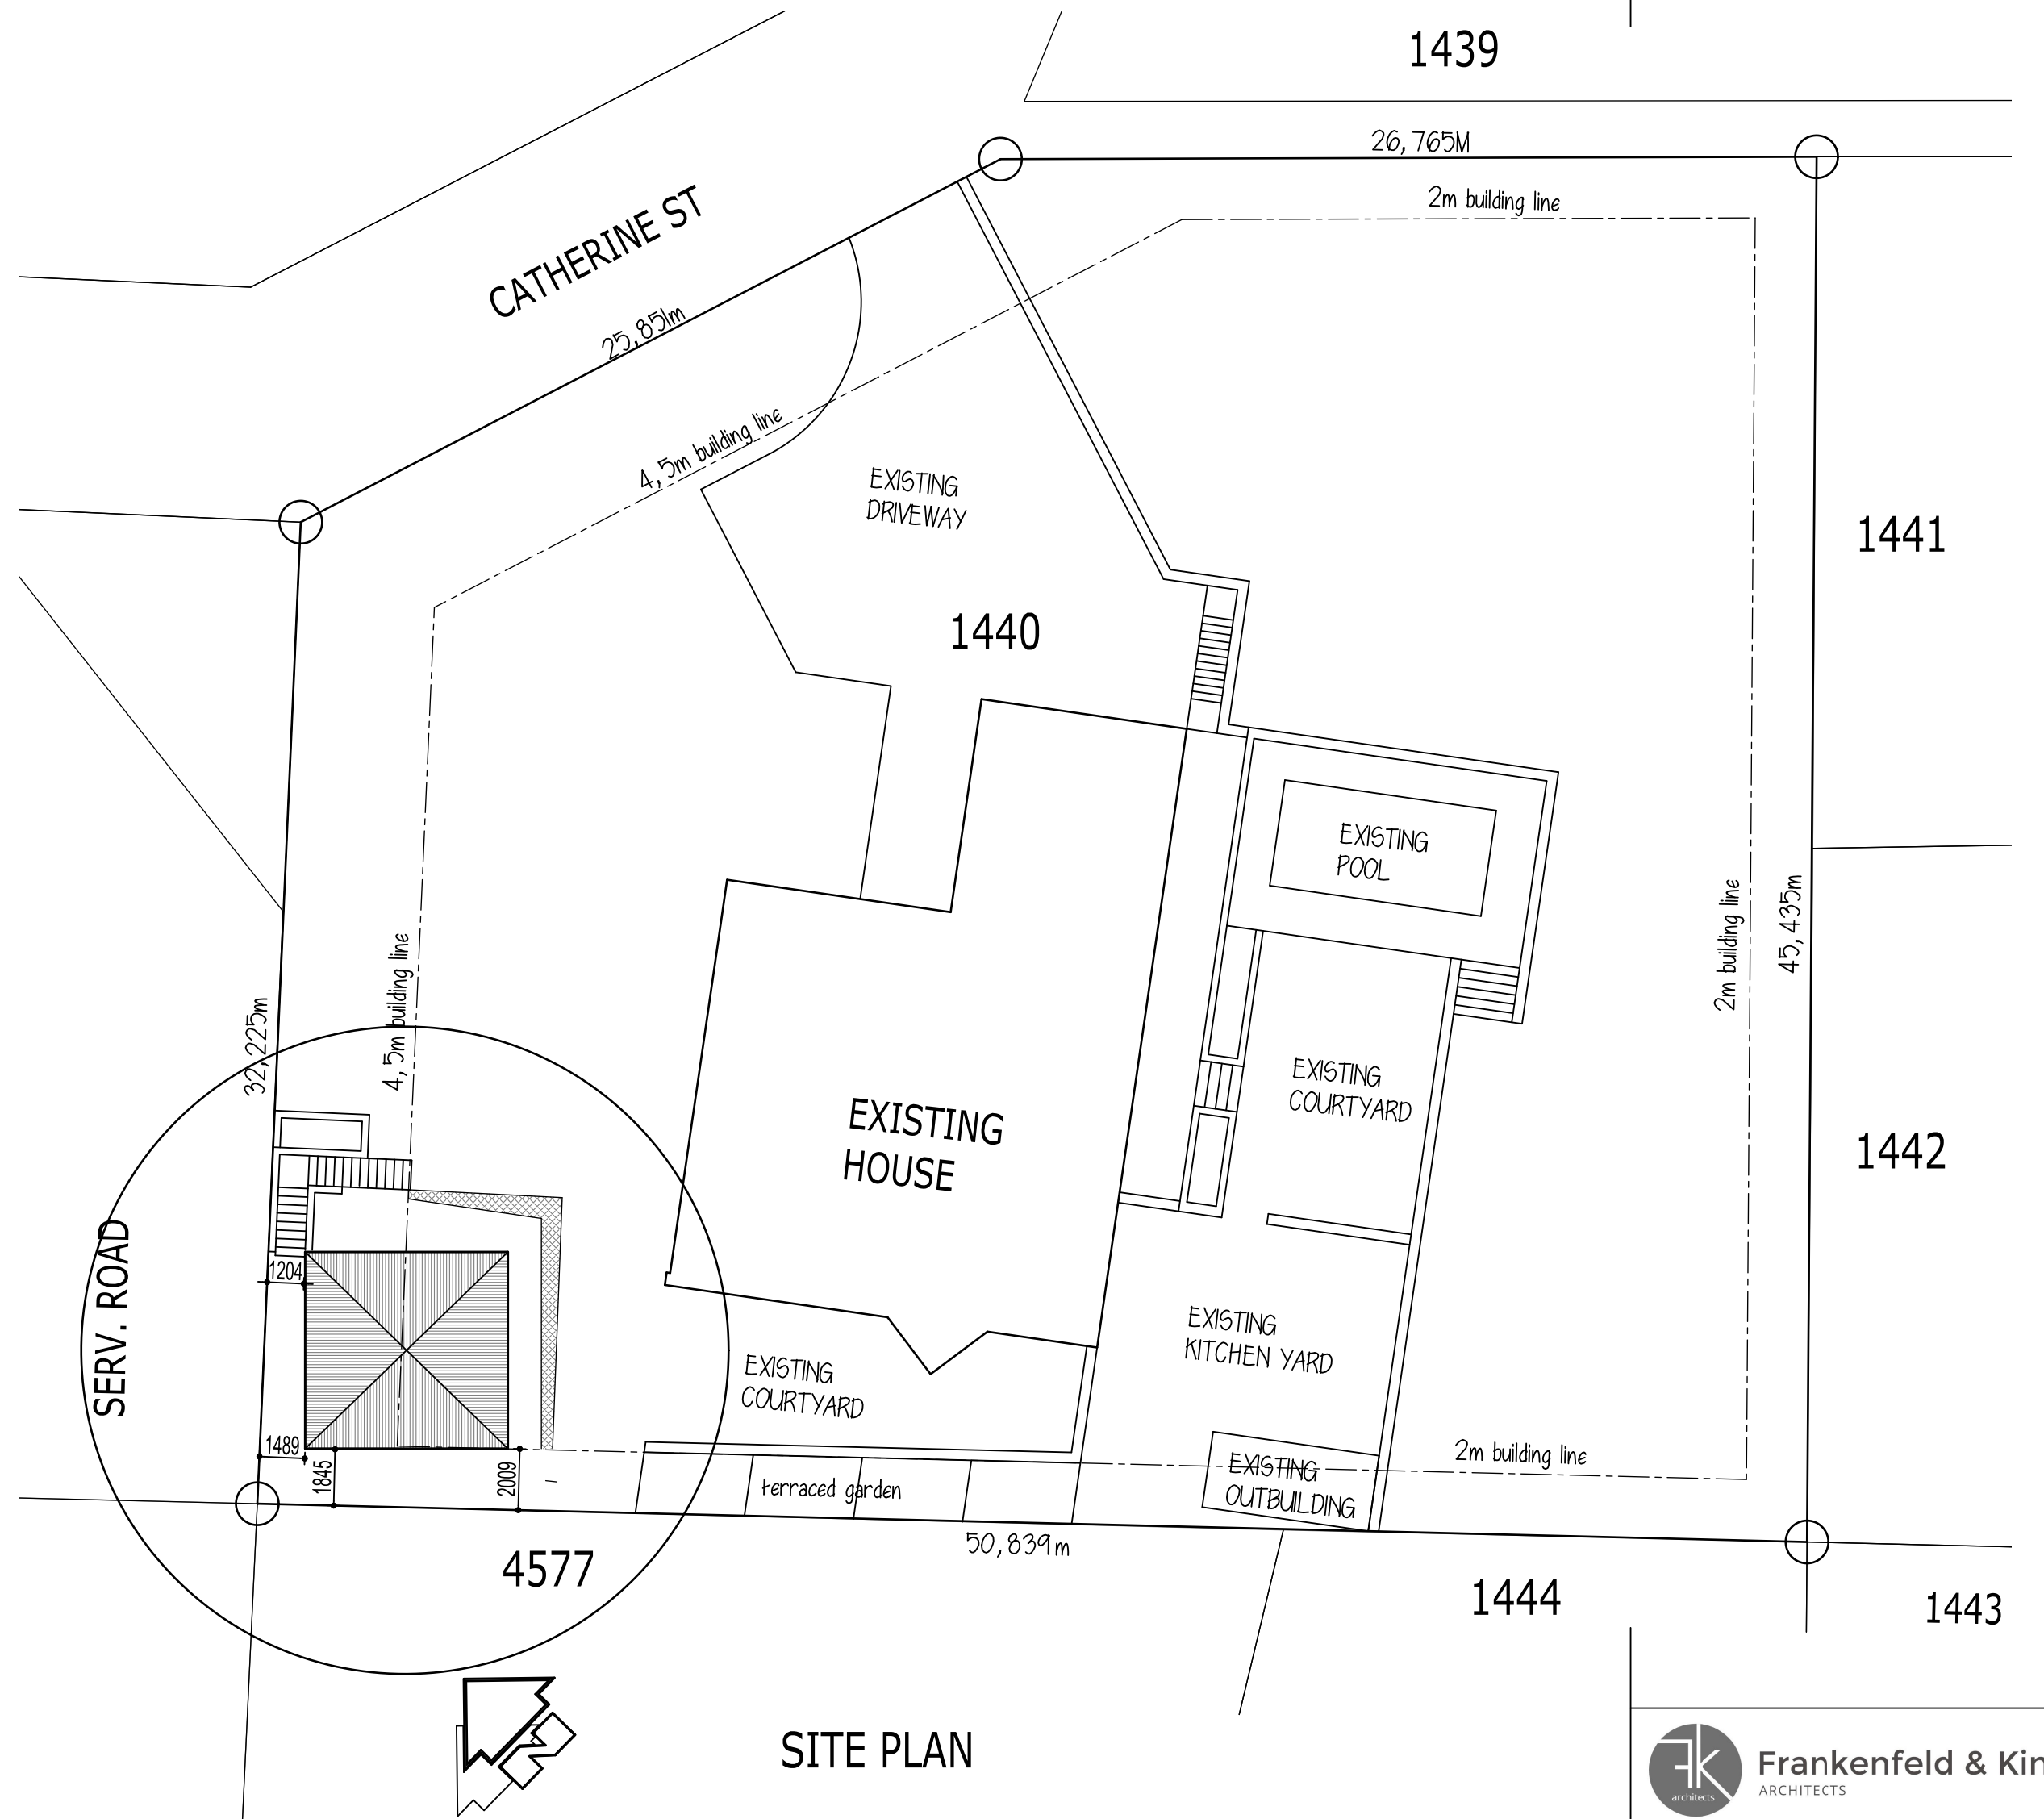
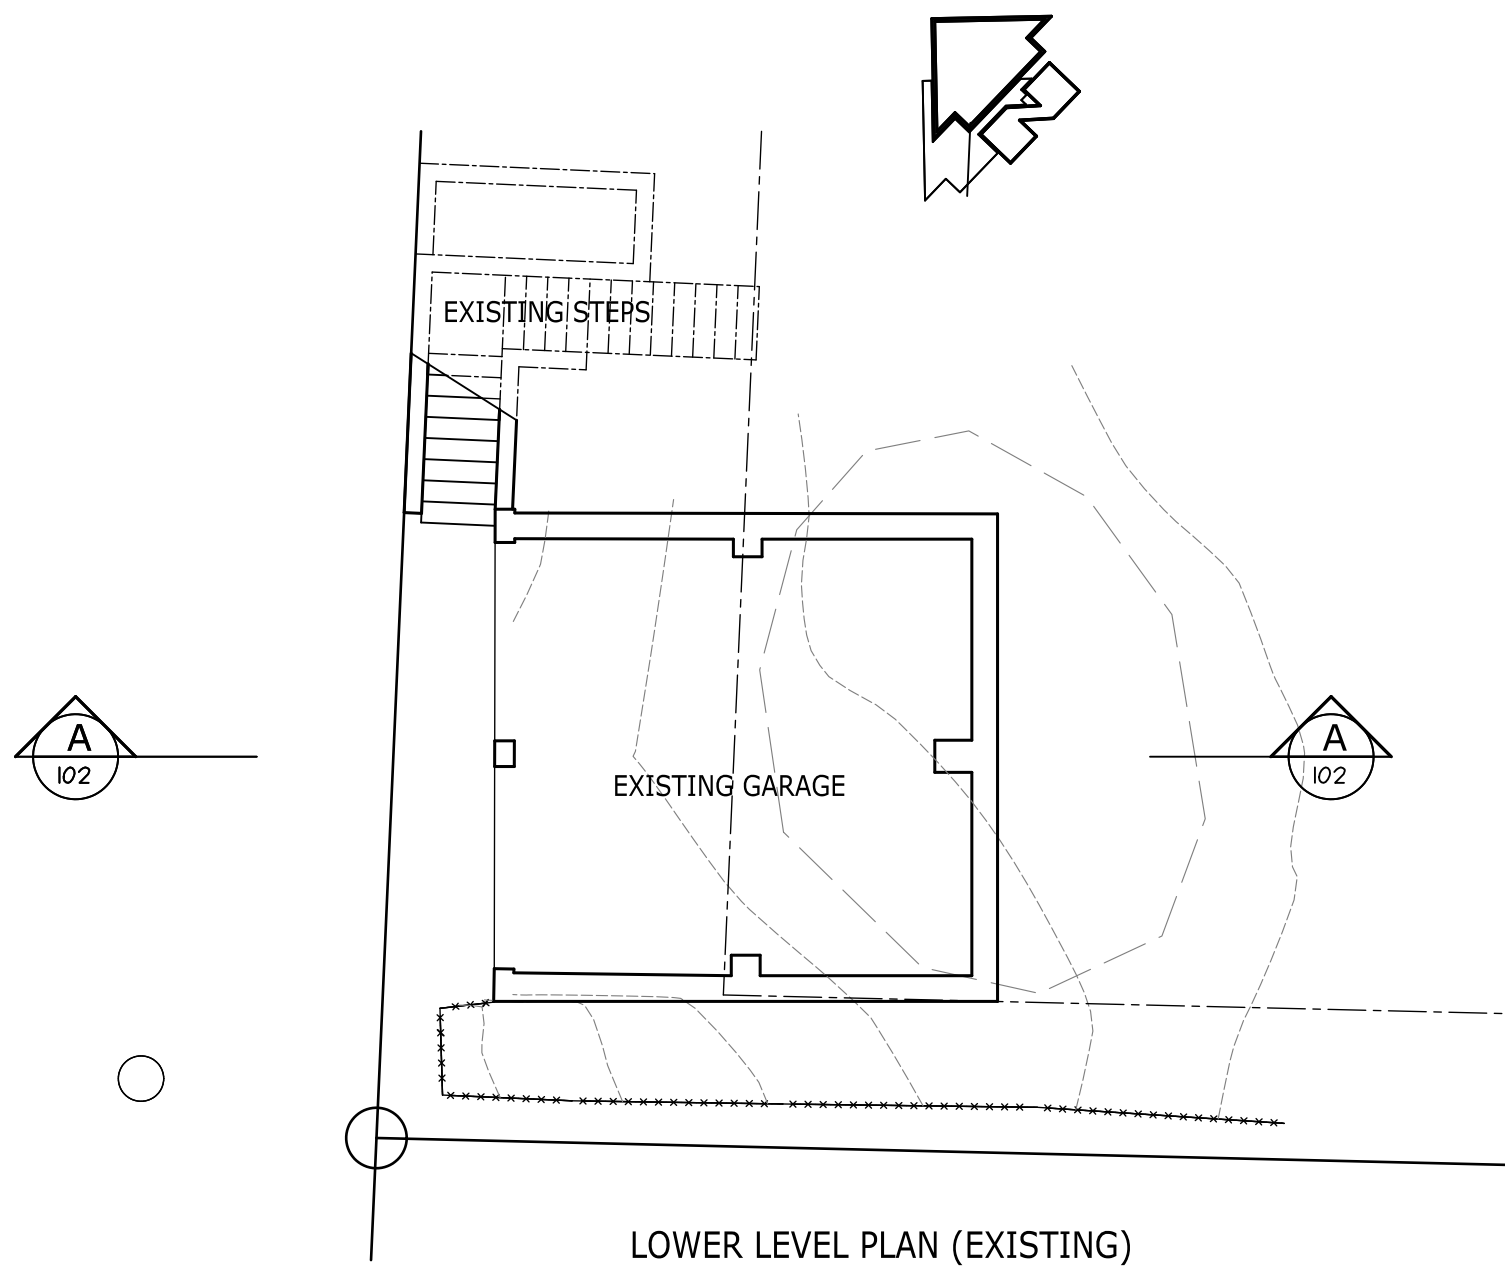


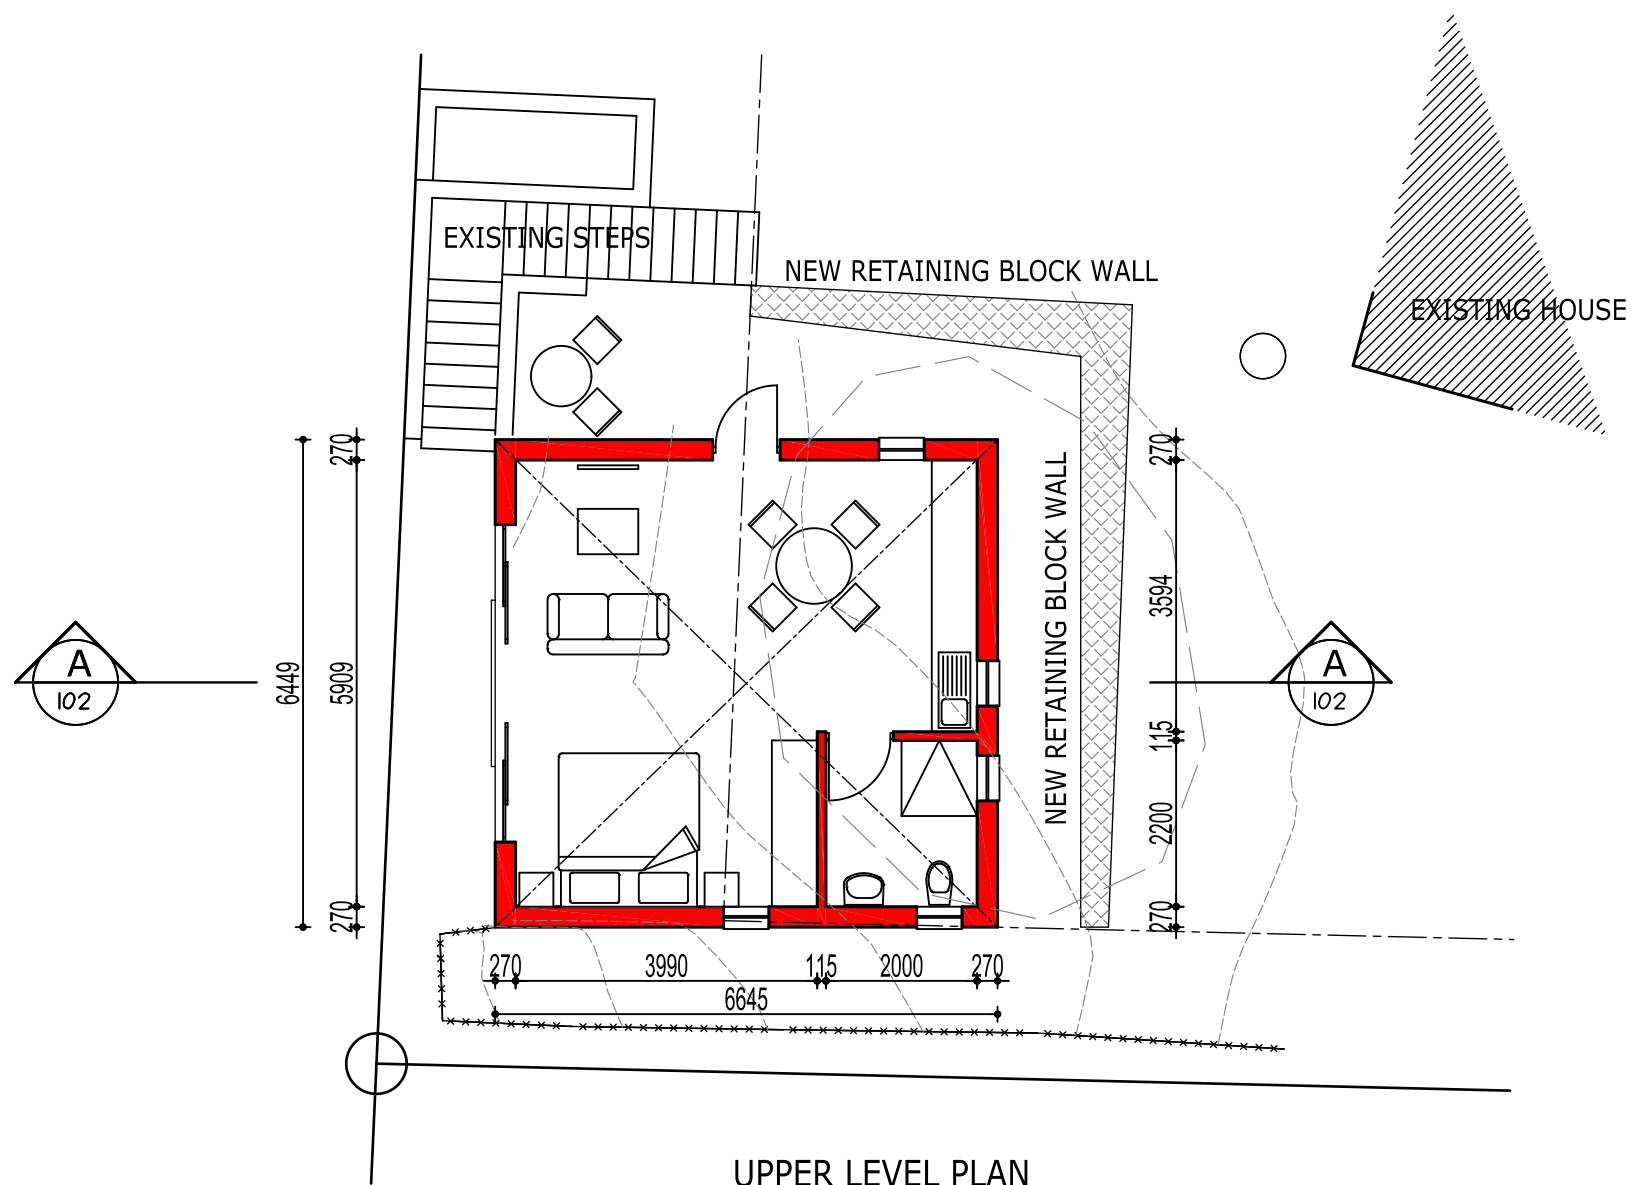

	Existing floor space / coverage (sq m)	New floor space / coverage (sq m)	Area added (sq m)	Total floor space / coverage (sq m)	Coverage Actual vs. Permissible areas (sq m)	Area of site (sq m)
Existing House	242	-		242	Permissible = 737 (35% of site area)	2105
Existing Outbuilding / Garage	57	-		57		
New Flatlet	-	-	43	-		
Totals	299	-		299	Actual = 299 (14% of site area)	

NOTES:

Frankenfeld & King
ARCHITECTS

The Art Centre Montagu St PO Box 3472 Knysna 6570
tel/fax: 044 382 7905 cell: 082 338 9210
email: andrew@frankfeld.co.za

HOUSE BRETT

ERF 1440 THE HEADS

KNYSNA

PROJECT No.: 2541

REVISION

DWG No.: 101

SCALE: 1:200 1:100

DATE: OCTOBER 2025

This drawing and design is copyright and must not be reproduced in part or in whole without prior written consent. Contractors must verify all dimensions on site before commencing work or preparing shop drawings.