


PORTION 27 OF FARM CHARLESFORD No. 192

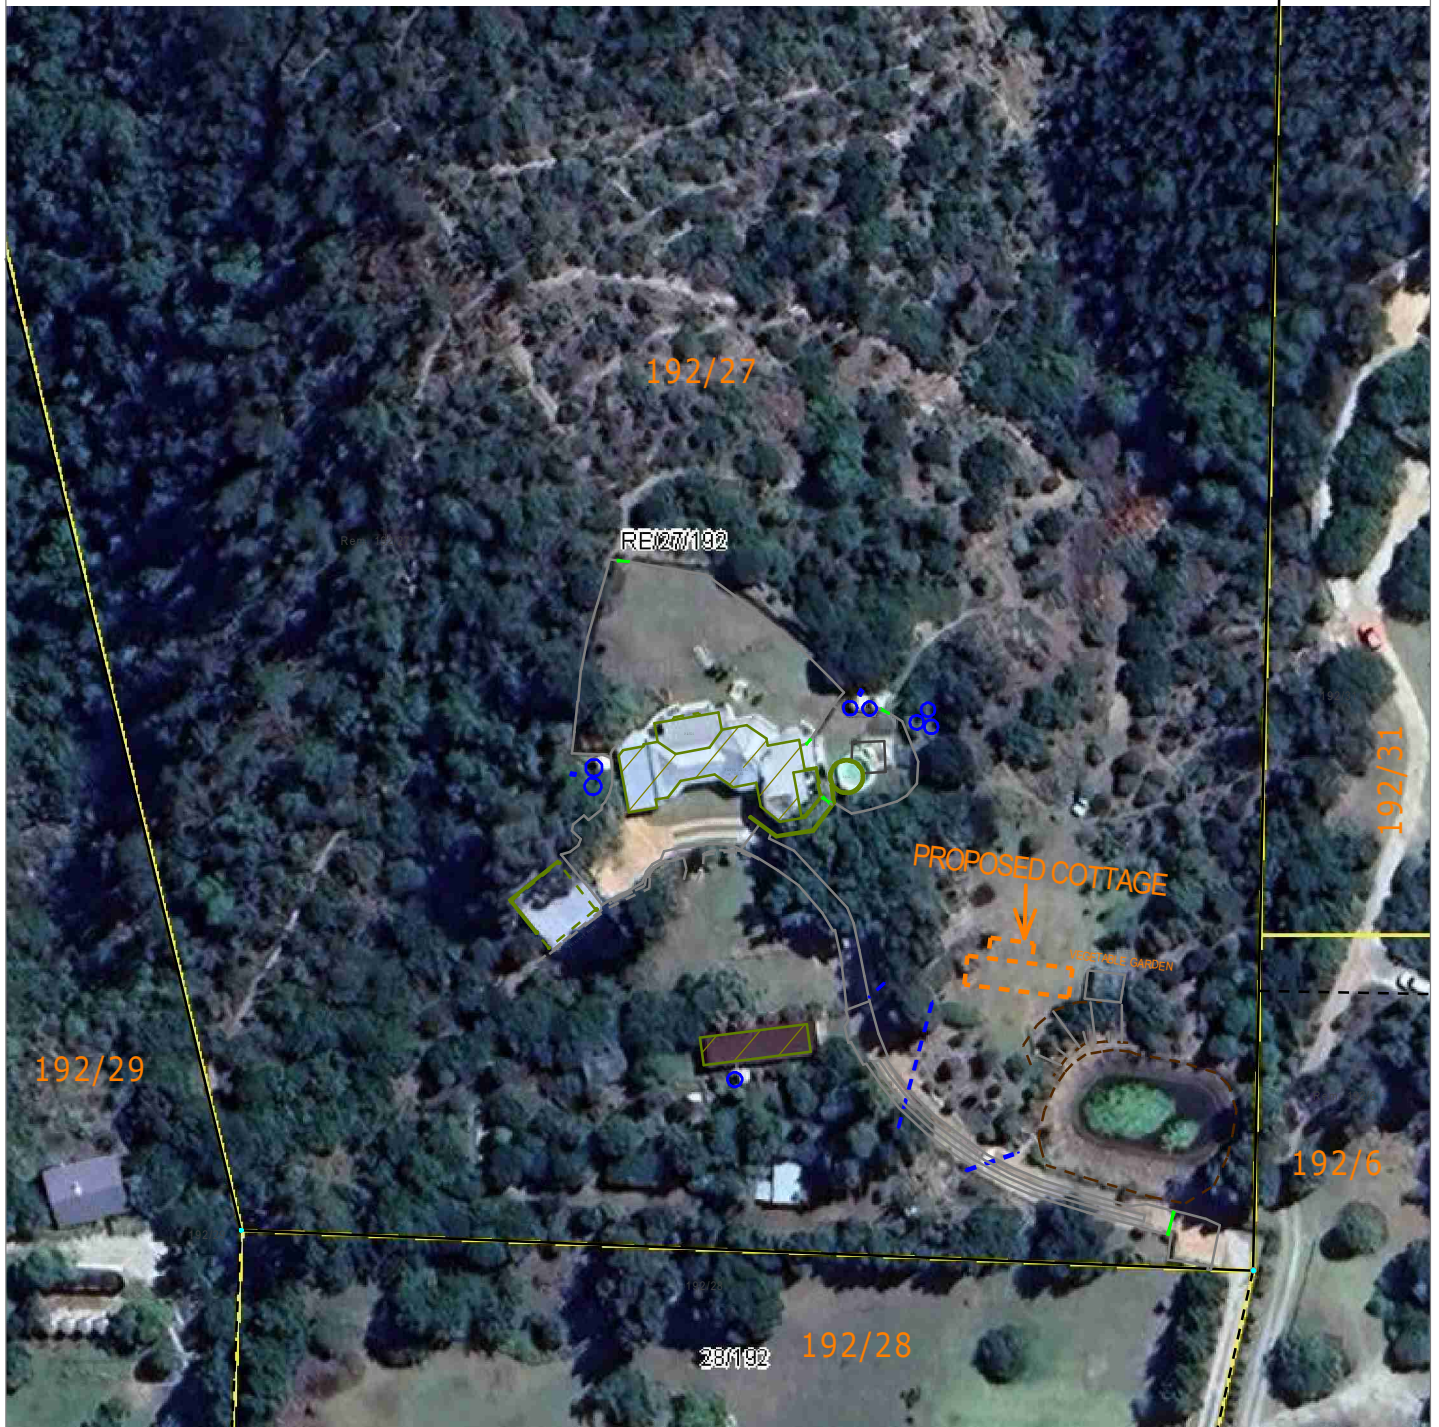

MARK DE BRUYN
Professional Land Surveyor
Cell. 072 458 3894
email: mark@lazyleopard.co.za

February 2026

Scale 1 : 1 000 (A4)

Plan No. K192 / 27 Aerial 1