
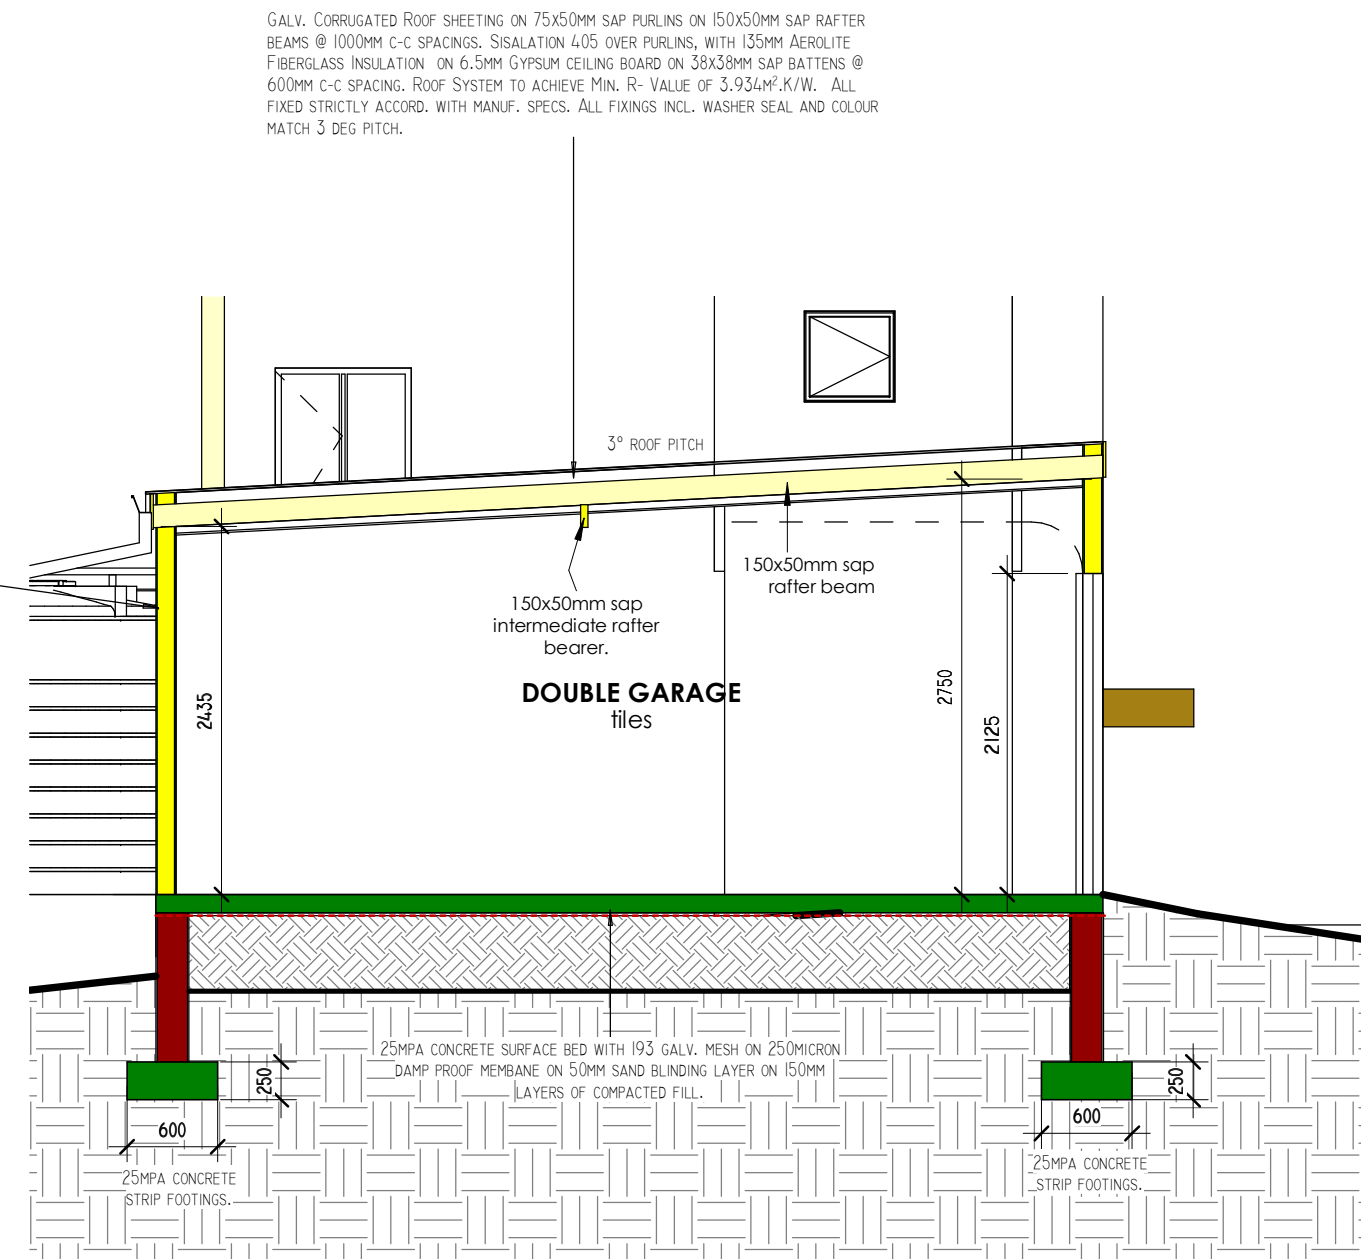


WINDOW NUMBER	W1	W2, W6, W10, W12, W15, W17,	W3, W16, W20, W21	W4	W5, W18, W19	W7	W8	W9	W11	W13, W14
DESCRIPTION	EXTRUDED ALUMINUM.	EXTRUDED ALUMINUM.	EXTRUDED ALUMINUM.	EXTRUDED ALUMINUM.	EXTRUDED ALUMINUM.	EXTRUDED ALUMINUM.	EXTRUDED ALUMINUM.	EXTRUDED ALUMINUM.	EXTRUDED ALUMINUM.	EXTRUDED ALUMINUM.
FIXED FRAME	EXTRUDED ALUMINUM. DOUBLE SIDE HUNG WITH FIXED BOTTOM AND CENTER	EXTRUDED ALUMINUM. DOUBLE SIDE HUNG WITH FIXED CENTER AND FIXED BOTTOM	EXTRUDED ALUMINUM. SINGLE SIDE HUNG WITH FIXED SIDE	EXTRUDED ALUMINUM. SINGLE SIDE HUNG	EXTRUDED ALUMINUM. SINGLE SIDE HUNG WITH FIXED SIDE	EXTRUDED ALUMINUM. DOUBLE SIDE HUNG	EXTRUDED ALUMINUM. FIXED HIGH LEVEL WINDOWS	EXTRUDED ALUMINUM. SINGLE SIDE HUNG WITH FIXED SIDE	EXTRUDED ALUMINUM. DOUBLE SIDE HUNG WITH FIXED CENTER	EXTRUDED ALUMINUM. DOUBLE SIDE HUNG WITH FIXED BOTTOM AND CENTER
IRONMONGERY	SUPPLIED WITH COMPLETE WINDOW	SUPPLIED WITH COMPLETE WINDOW	SUPPLIED WITH COMPLETE WINDOW	SUPPLIED WITH COMPLETE WINDOW	SUPPLIED WITH COMPLETE WINDOW	SUPPLIED WITH COMPLETE WINDOW	NA	SUPPLIED WITH COMPLETE WINDOW	SUPPLIED WITH COMPLETE WINDOW	SUPPLIED WITH COMPLETE WINDOW
GLAZING	SINGLE LOW E - COMPLY WITH SANSISO400-N	SINGLE LOW E - COMPLY WITH SANSISO400-N	SINGLE LOW E - COMPLY WITH SANSISO400-N	SINGLE LOW E - COMPLY WITH SANSISO400-N	SINGLE LOW E - COMPLY WITH SANSISO400-N	SINGLE LOW E - COMPLY WITH SANSISO400-N	SINGLE LOW E - COMPLY WITH SANSISO400-N	SINGLE LOW E - COMPLY WITH SANSISO400-N	SINGLE LOW E - COMPLY WITH SANSISO400-N	SINGLE LOW E - COMPLY WITH SANSISO400-N
FINISH	POWDERCOATED: COLOUR T.B.C	POWDERCOATED: COLOUR T.B.C	POWDERCOATED: COLOUR T.B.C	POWDERCOATED: COLOUR T.B.C	POWDERCOATED: COLOUR T.B.C	POWDERCOATED: COLOUR T.B.C	POWDERCOATED: COLOUR T.B.C	POWDERCOATED: COLOUR T.B.C	POWDERCOATED: COLOUR T.B.C	POWDERCOATED: COLOUR T.B.C
NUMBER REQUIRED	1	6	4	1	3	1	1	1	1	2

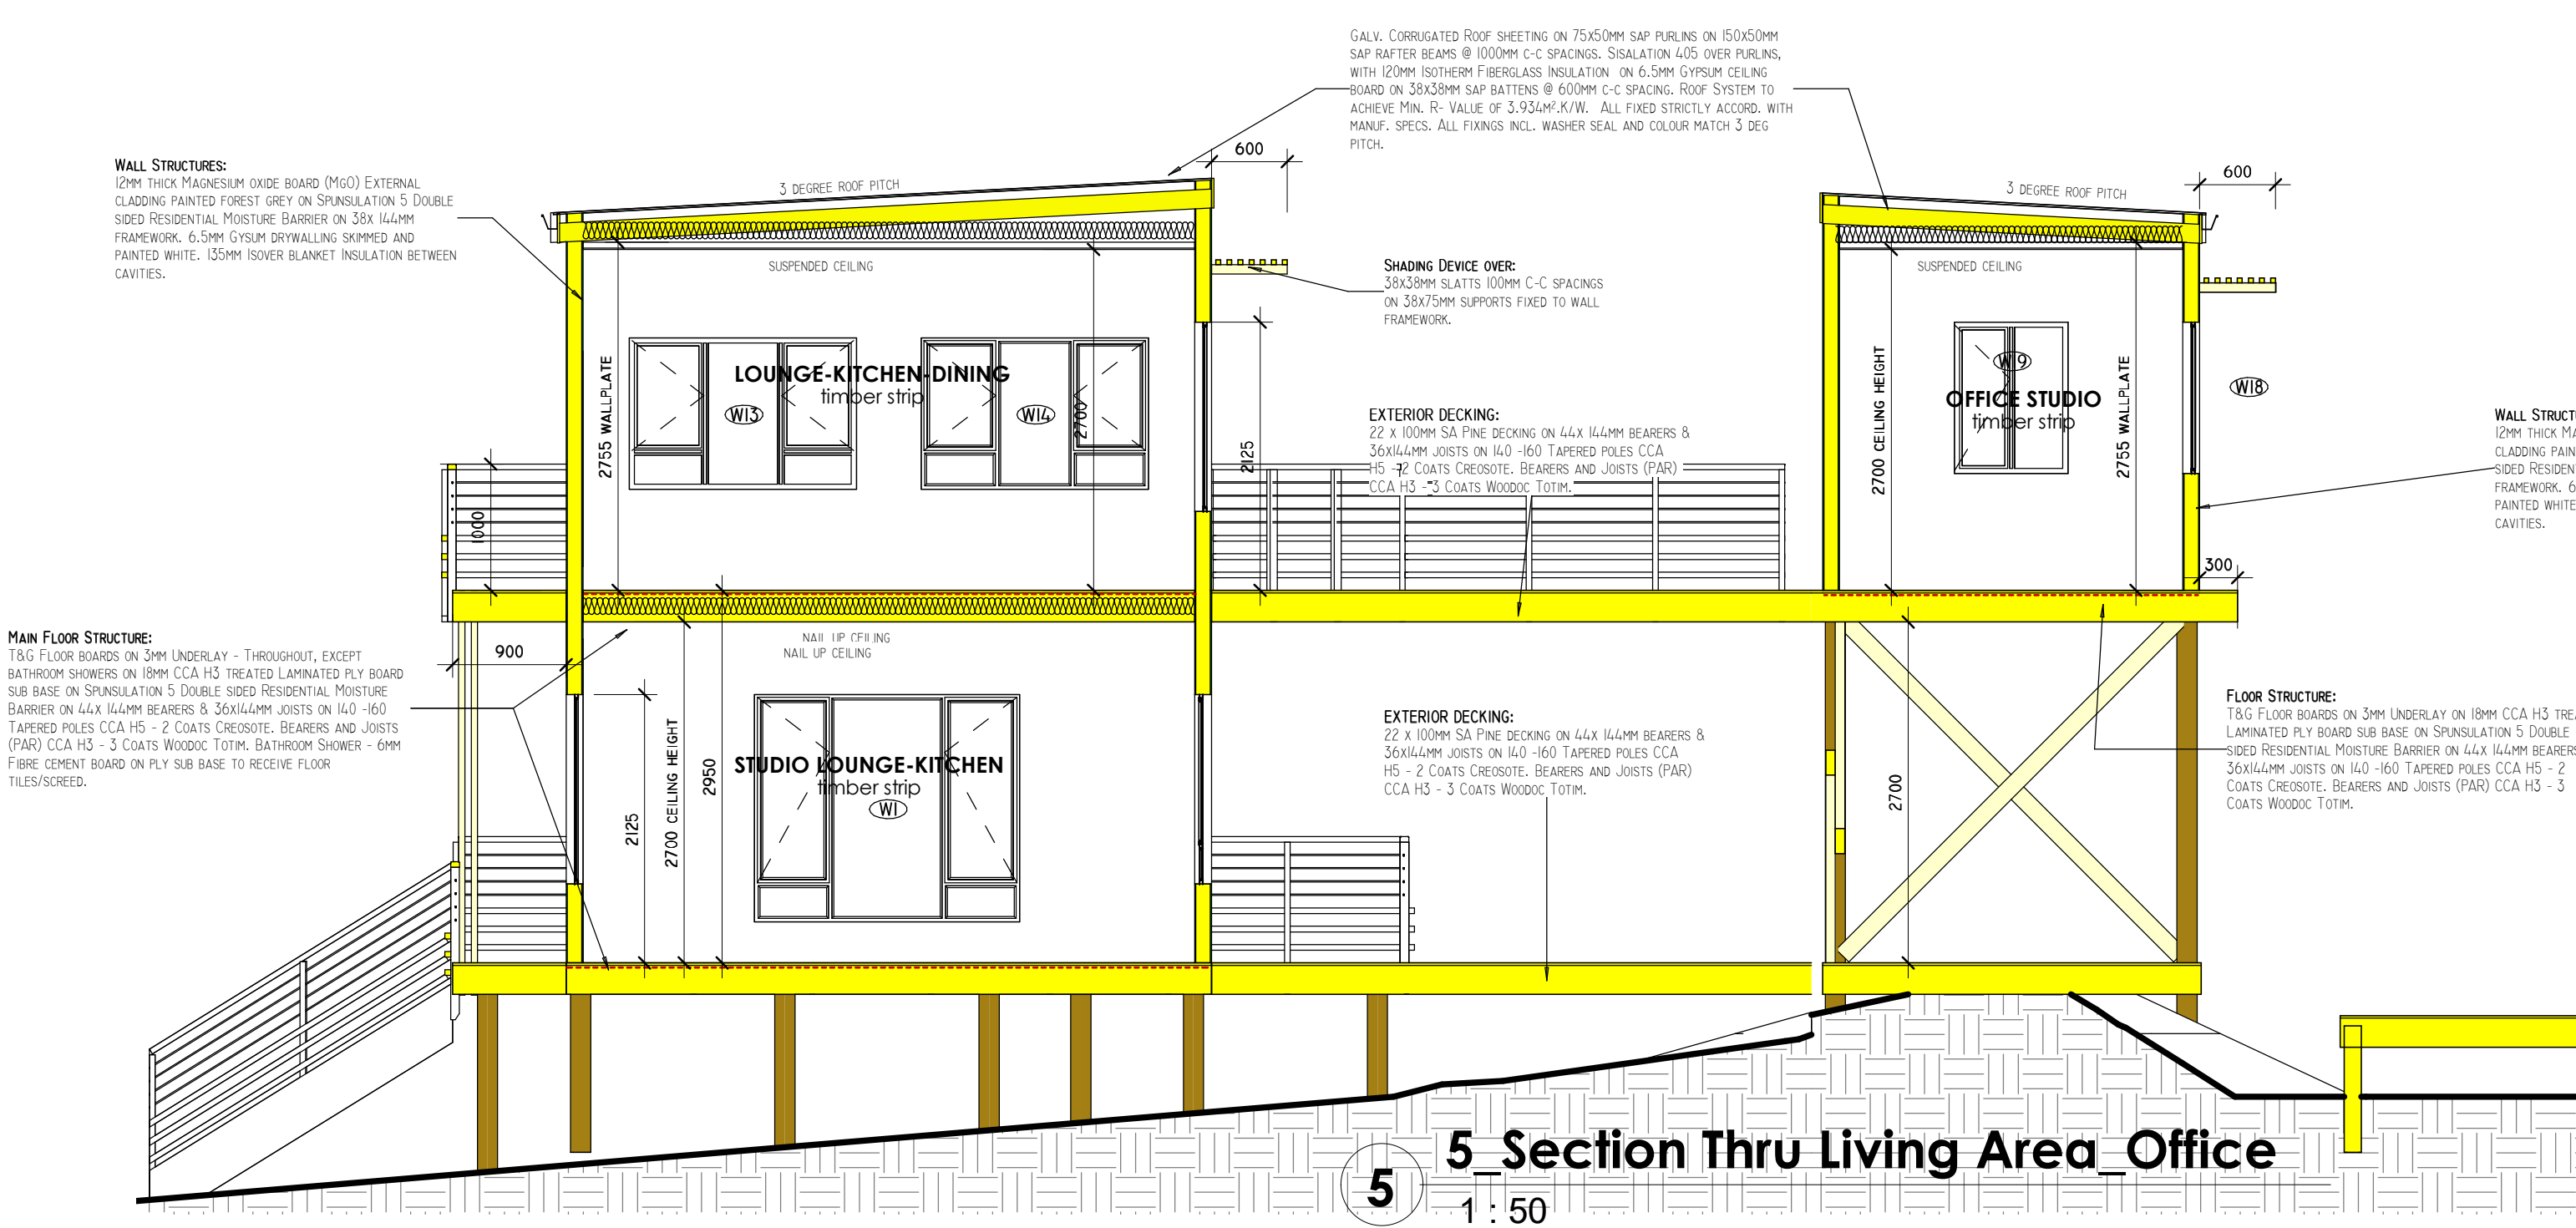

PROJECT NAME
**PROPOSED NEW ADDITIONS
FOR TENIQUA TRUST ON
PORTION 70 OF 203
ELANDSKRAAL, SEDGEFIELD**

DRAWING TITLE
**ELEVATIONS &
SECTIONS, MANAGER'S
COTTAGE**

DRAWING NO. **105C** REV. NO.
DATE **08/19/18** SCALE **As indicated**

CLIENT
TENIQUA TRUST

SIGNATURE
DALE FABA
N.DIP(NMMU), N.CERT. (PE COLLEGES)

SIGNATURE
DALE FABA
SACAP NO. PAT 24740250
32713 (SAIAT)
195 Swarthout Crescent,
New Horizon,
Plettenberg Bay
Contact no. 076 946 8358
Email: dalef@live.co.za