

SEDGEFIELD COMMUNITY INTERACTIVE MOSAIC PARK **Masithandane/Scarab Village Initiative**

Incorporating a multi-faceted focus on Visual Art, Mosaics and the Environment



INTERACTIVE MOSAIC PARK
WITH OPEN WITH STAGE FOR

SCARAB VILLAGE
(BY MASITHANDANE)

ON ERF 4308
SEDGEFIELD

DESCRIPTION
SITE PLAN


DATE: MAY 2015
DWG CODE: HOVE

DWG NO:
PLN 1.01

34 Kingfisher Drive
SEDGEFIELD, 6573
Tel: 044 343 2527
Cell: 083 284 0028
earth@axess.co.za
SACAP 3187


jg-a

joan grobler
architect

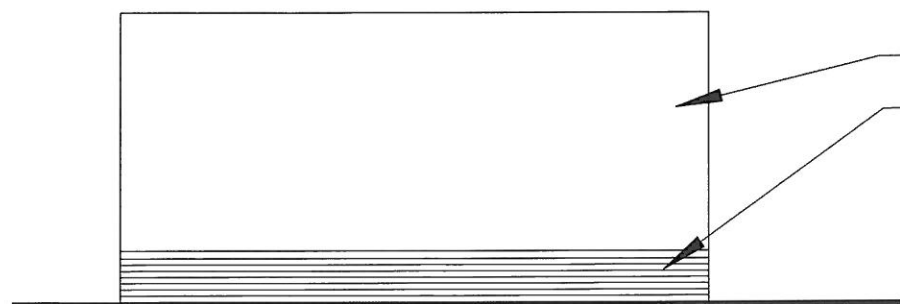


WEST ELEVATION
SCALE 1: 100

plaster & paint
flush-jointed stock
bricks in stretcher bond

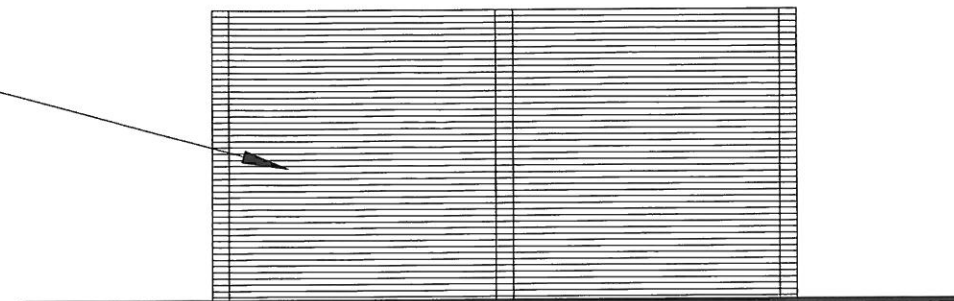


EAST ELEVATION

KNYSNA MUNISIPALITEIT PLANNING
GOEDGEKEUR / APPROVED
Volgens die NBR, WET No 103 van 1977 soos gewysig
According to NBR, ACT No 103 of 1977 as amended
BCO / TE: DATE: 14/3/2017

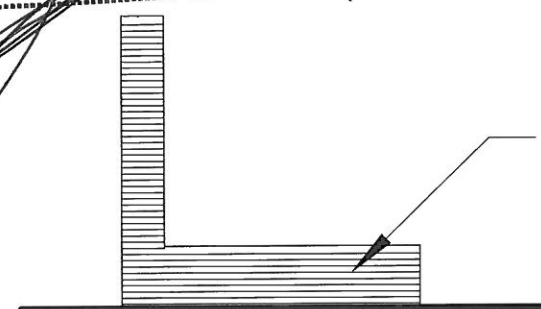


NORTH ELEVATION
SCALE 1: 100

flush-jointed stock
bricks in stretcher bond

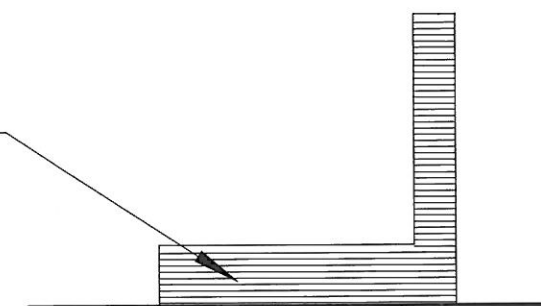

SOUTH ELEVATION
SCALE 1: 100

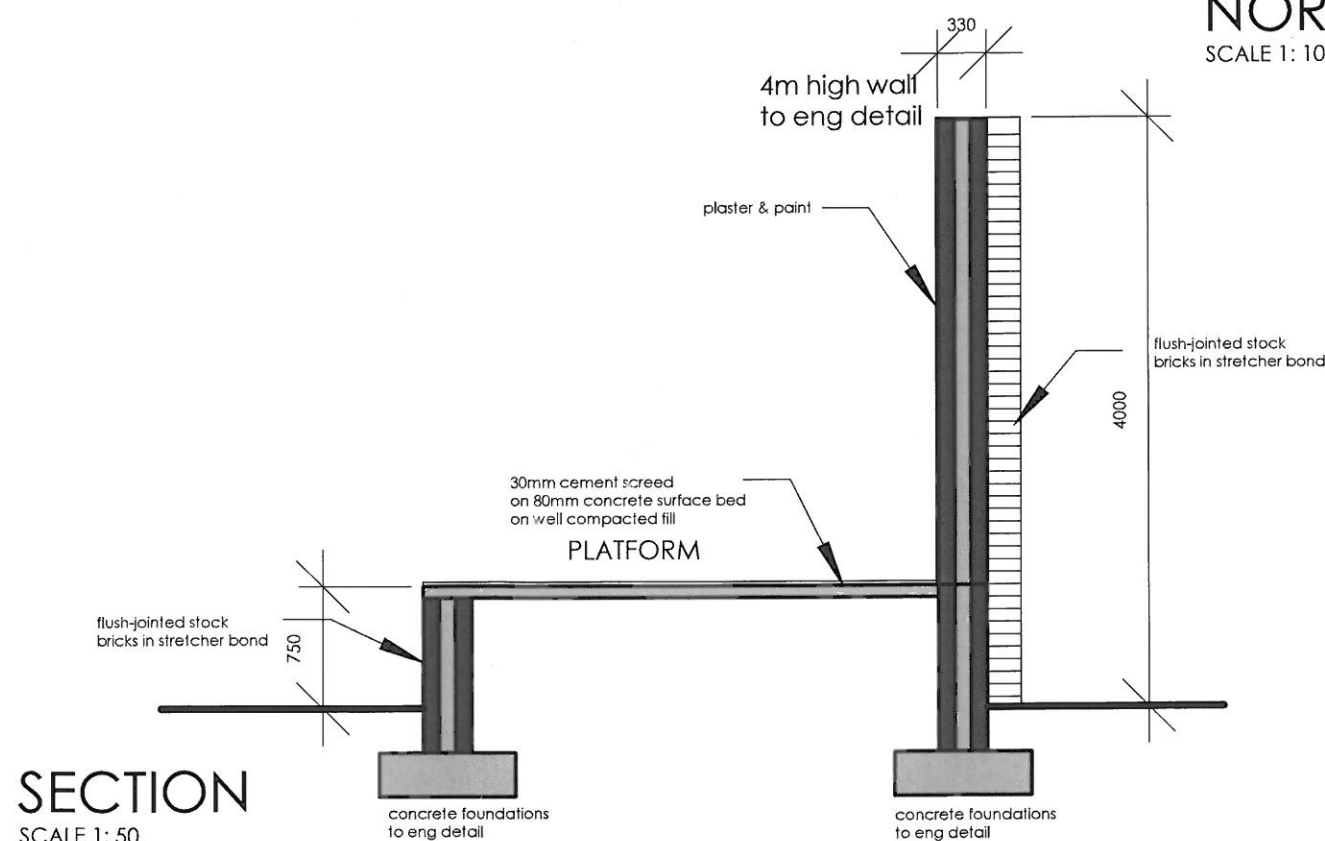

SECTION
SCALE 1: 50

