

# PROPOSED SUBDIVISION

AREAS	
ERF NUMBER	SQUARE METRES
Portion A	4661
RE/4262	3577
<b>TOTAL</b>	<b>8238m<sup>2</sup></b>

## LEGEND

- - - Subdivision Line
- Building Lines
- Existing property boundary
- Existing Building footprint


### NOTES:

Sizes and dimensions are approximate and subject to final survey.


Erf 4262 Knysna to be subdivided into Portion A and a Remainder.

### COPY RIGHT:

This plan may not be copied or amended without the written consent of VPM Planning.

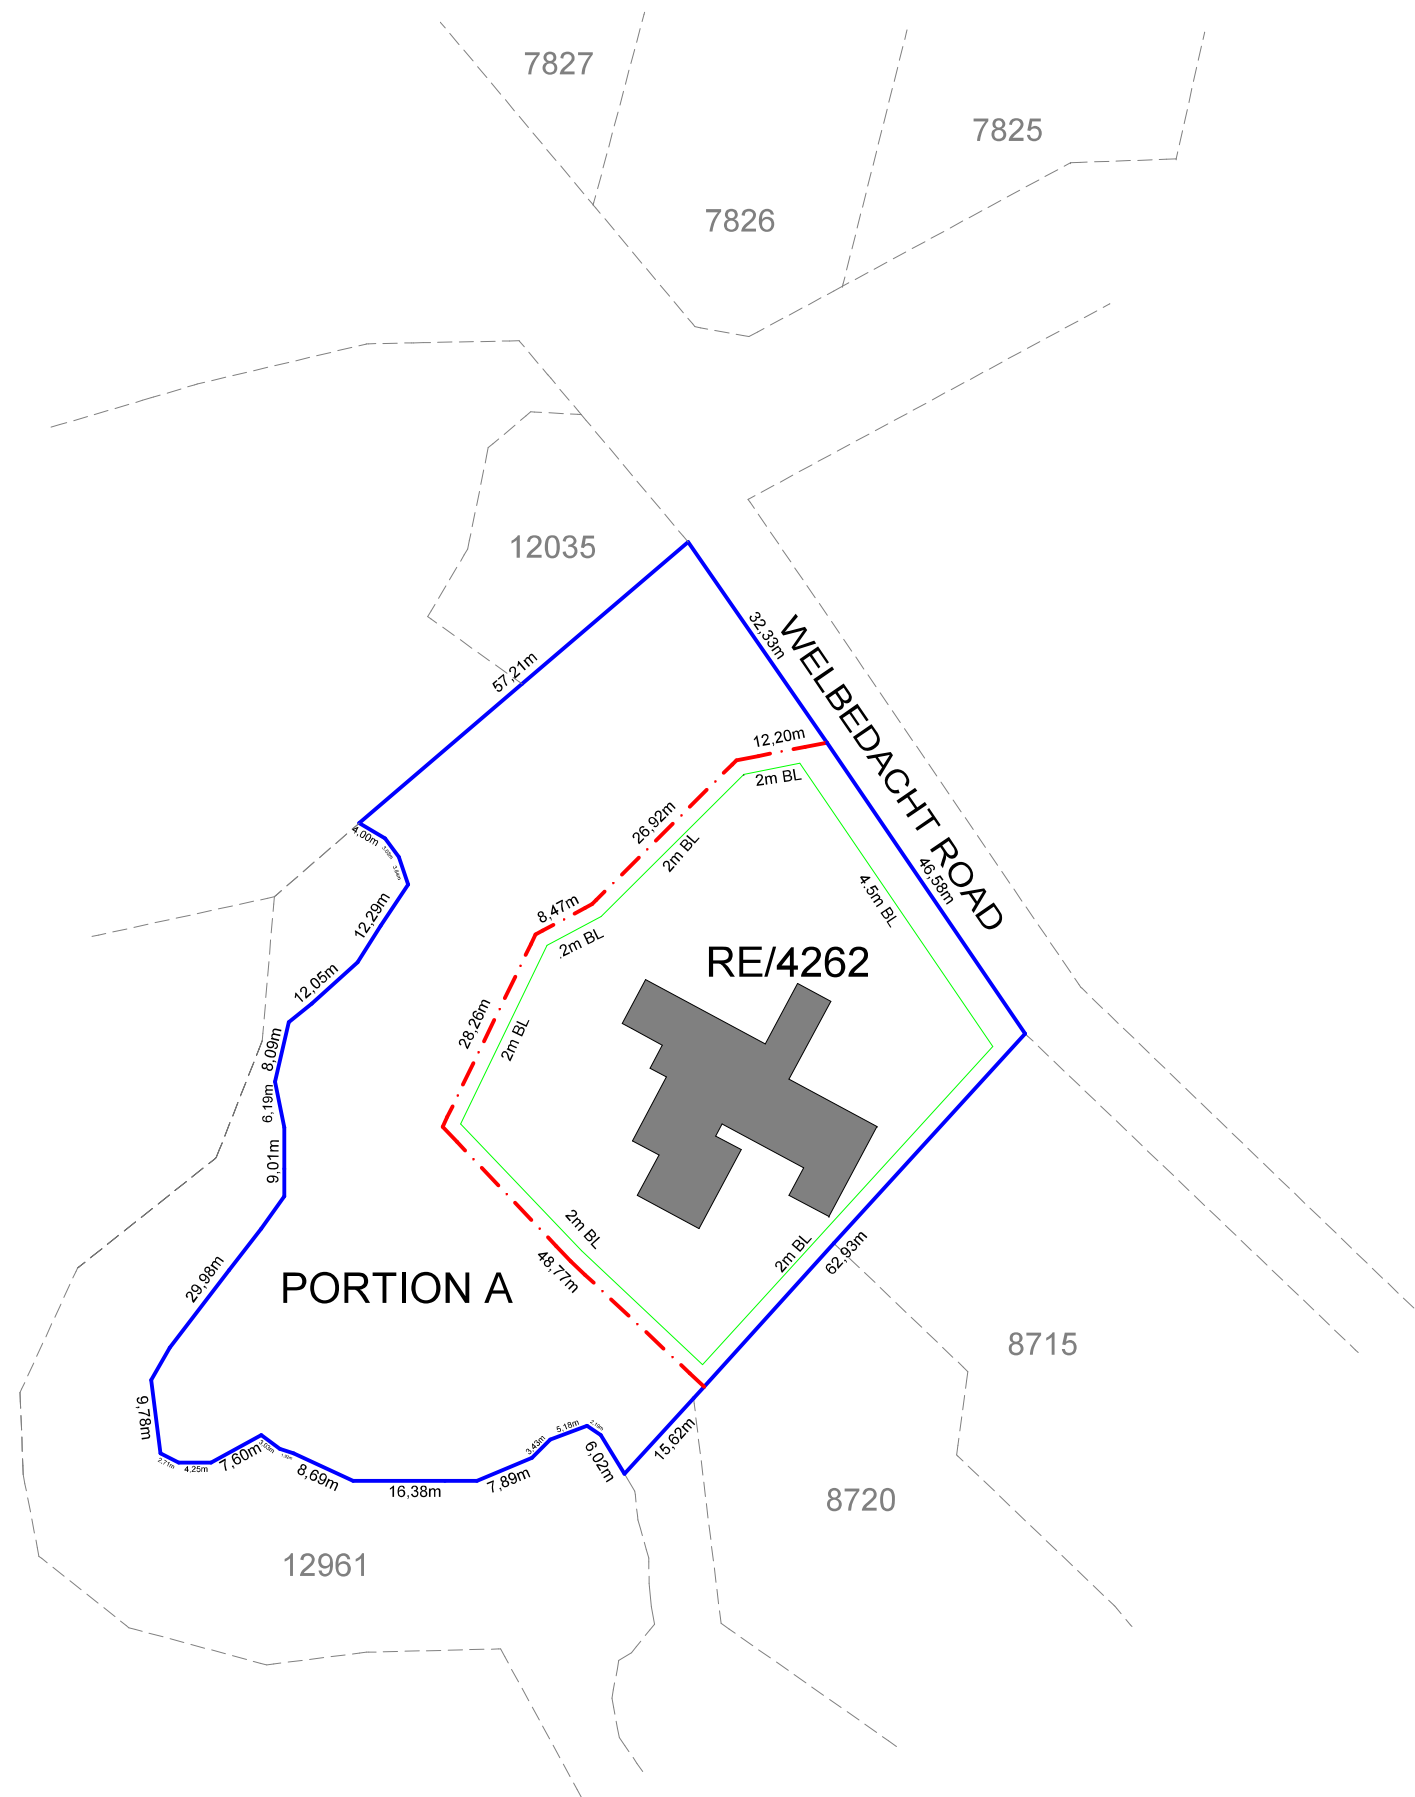

**DIAGRAM 6: SUBDIVISION PLAN**

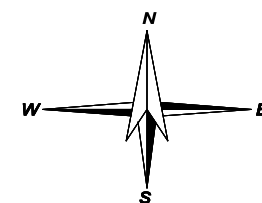

**1:1000**



**ERF 4262 KNYSNA**

KNYSNA MUNICIPAL AREA

DRW NR : KN4262-6

DATE: 15 SEPTEMBER 2021