
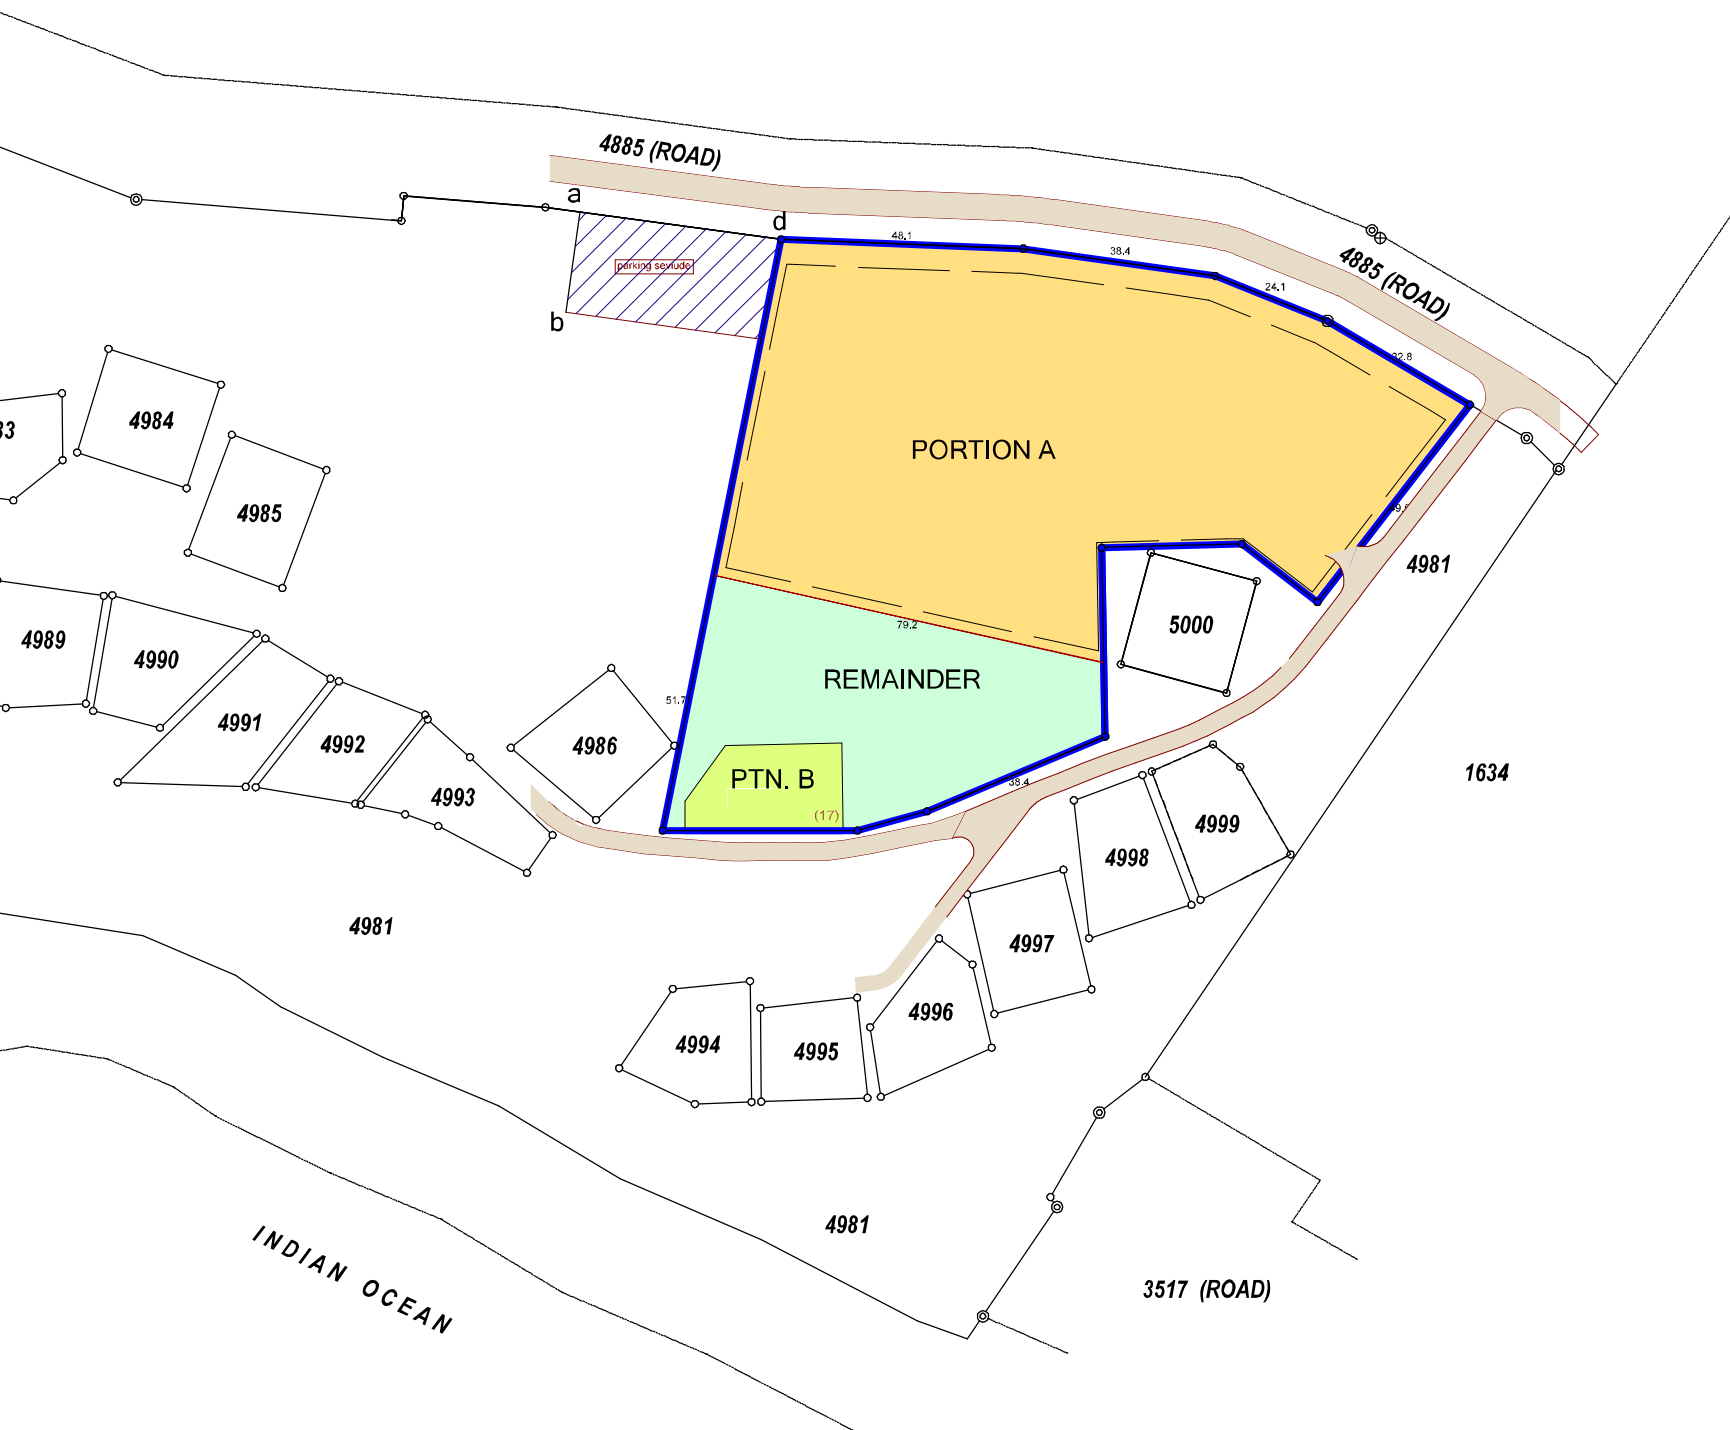


**PROPOSED SUBDIVISION
SANDFORD
PHASE 1
SITUATION
ERF 4982 SE**

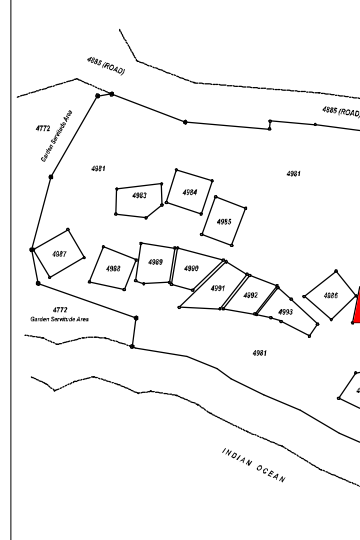


ERF TABLE		
ERF NUMBER	SQUARE METRES	ZONING
PORTION A	8449	
PORTION B	489	
REMAINDER	2645	
Total	11 583	

SERVITUDE NOTE
Figure abcd represents a parking Servitude measurement.

NOTES:
Sizes and dimensions are in metres and subject to final survey.

COPY RIGHT:
This plan may not be copied or reproduced without the written consent of the author.

PHASE 1 : SUBDIVISION PLAN

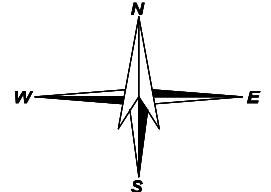
1:1500 (A3)


Planning Space
Town and Regional Planners

ERF4982 S
DRAWN BY :
DRAWING NO :
DATE: 13 MA