



RECEIVED
No. 8466/55

subdivided of this property
Vide General Plan TP 1393 LD (Kynsna Ship Ext No 2)

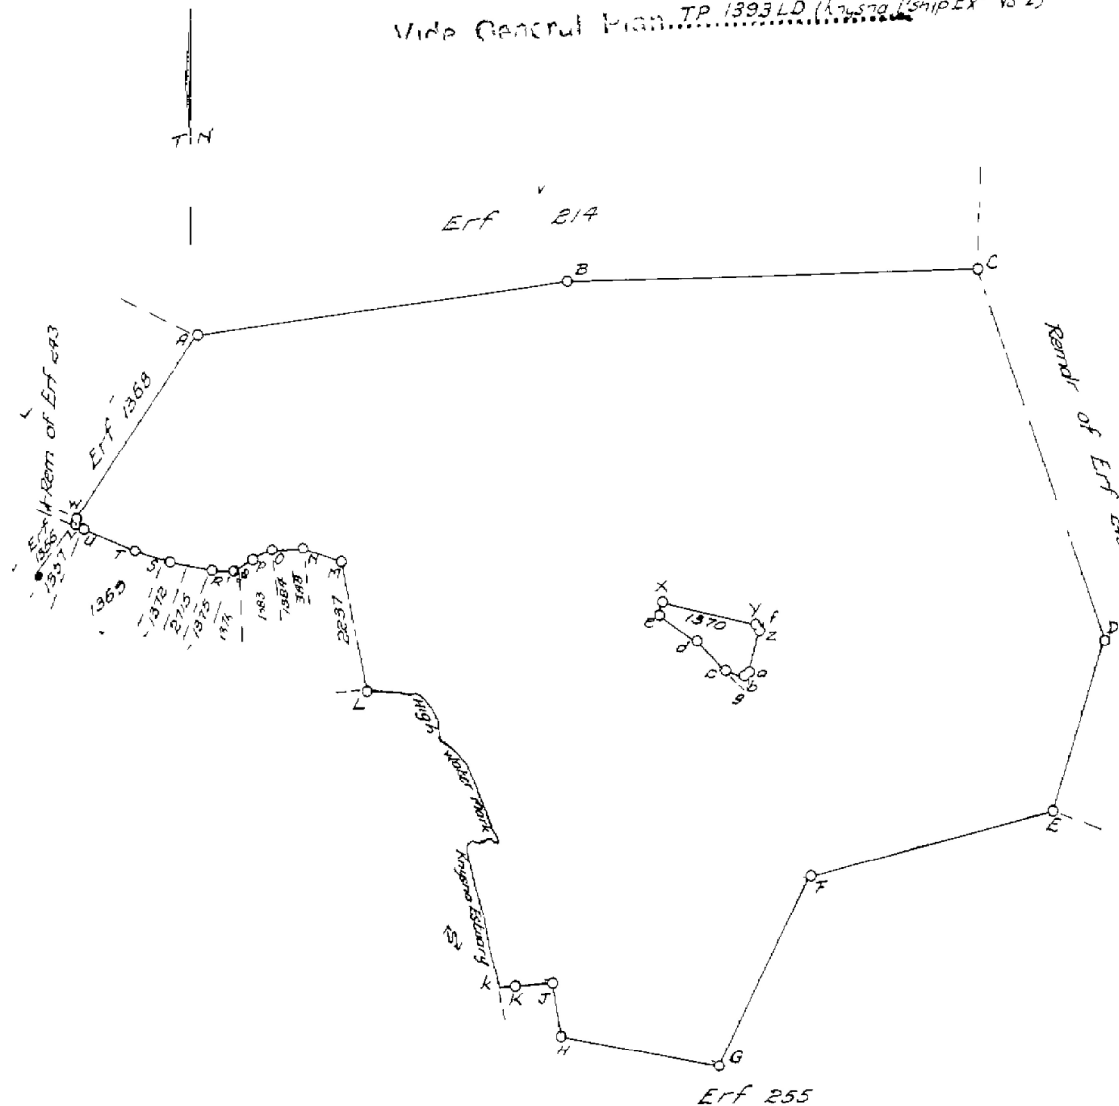

Inset's Scale - 1:500

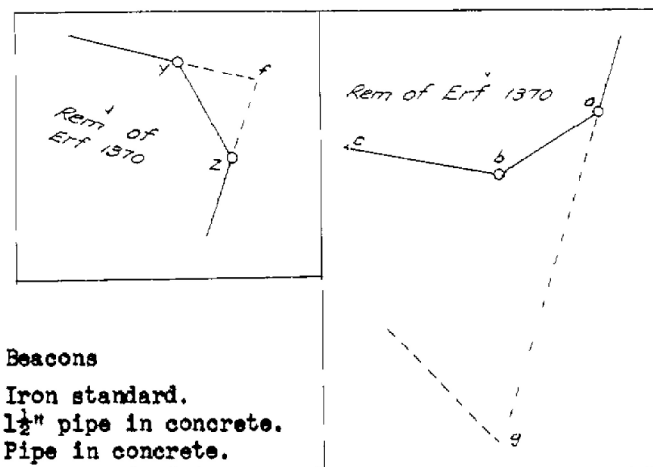

Description of Beacons
A : : : Iron standard.
B,C : : : 1 1/2" pipe in concrete.
D,K,S : : : Pipe in concrete.
E,G,H,L,W : : : Iron standard in concrete.
F,M,N,O,P,Q,R,T, : : : 1/2" iron peg.
V,Y,Z,a,b,c,e : : : No beacon.
J : : : 1" Hole in concrete culvert.
U : : : Flat iron peg.
X,d : : : Flat iron peg.

SIDES		ANGLES OF		SYSTEM L° 23°	
Cape Feet		DIRECTION		CO-ORDINATES	
		° ' "		C. Ft. x	
		- 10 00 00		+ 11 96 00 00	
AB	1874.94	260 54 55	A -	8511.02	+ 5058.40
BC	2049.86	267 16 10	B -	10362.43	+ 4762.36
CD	1966.89	340 11 30	C -	12409.96	+ 4664.71
DE	911.94	15 47 00	D -	13076.43	+ 6515.22
EF	1249.47	74 26 15	E -	12828.48	+ 7392.79
FG	1056.91	24 30 57	F -	11624.77	+ 7723.00
GH	789.42	99 48 20	G -	11186.21	+ 8689.63
HJ	276.27	168 10 30	H -	10408.32	+ 8555.21
JK	199.92	83 10 40	J -	10351.70	+ 8284.80
KL	1660.05	152 51 15	K -	10153.20	+ 8303.55
LM	657.70	169 05 50	L -	9395.79	+ 6931.36
MN	213.53	109 06 00	M -	9260.15	+ 6187.30
NO	161.06	87 41 40	N -	9057.19	+ 6121.46
OP	108.69	62 11 40	O -	8996.26	+ 6127.94
PQ	115.07	54 20 10	P -	8800.12	+ 6173.64
QR	107.30	89 46 50	Q -	8706.63	+ 6245.73
RS	215.54	98 23 30	R -	8599.33	+ 6246.14
ST	185.31	108 08 30	S -	8386.10	+ 6214.68
TU	283.83	111 47 20	T -	8210.00	+ 6156.98
UV	46.24	106 45 10	U -	7946.45	+ 6051.63
VW	38.07	202 44 00	V -	7902.17	+ 6038.30
WA	1116.07	212 09 50	W -	7916.88	+ 6003.19
Excluded		Figure			
XY	493.87	282 08 00	X -	10845.08	+ 6361.03
YZ	27.19	329 18 20	Y -	11327.92	+ 8464.85
Za	215.93	16 28 40	Z -	11341.80	+ 6488.23
ab	29.84	58 14 20	a -	11280.55	+ 6695.29
bc	83.97	100 00 00	b -	11255.13	+ 6711.00
cd	208.24	134 25 00	c -	11172.49	+ 6696.42
de	224.63	123 42 20	d -	11023.75	+ 6550.68
eX	65.52	187 11 40	e -	10836.88	+ 6426.03
Kk	82.00	83 10 40			

- (i) The fig. ABCDEFGHJK High Water Mark Knysna Estuary LMNOPQRSTUWVW excluding the fig. Xfgde being Erf 2711 Knysna in ext. 139.9116 morgen Dgm. No. 8468/1955 D/T. 1957 15248
- (ii) The fig. YfZ being Erf 2712 Knysna in ext. 199 sq. feet Dgm. No. 8469/1955 D/T. 1957 15247
- (iii) The fig. a g c b being Erf 2713 Knysna in ext. 3635 sq. feet Dgm. No. 8470/1955 D/T. 1957 15247

Scale 1:10,000

The figure A B C D E F G H J k High Water Mark Knysna Estuary L M N O P Q R S T U V W excluding the figure X Y Z a b c d e . represents 139.9560 morgen of land being

ERF NO. 2714 KNYSNA (Knysna Extension No. 2)

and comprises the properties specified above

situate in the/Division of KNYSNA Province of Cape of Good Hope. Municipality and

Surveyed in July 1955 by me
Compiled

R. J. Barry
Land Surveyor.

This diagram is annexed to

D.T. 15249/1957

The original diagrams are

No. annexed to

as quoted above.

File No. 4587/59/4

S.R. No. E. compiled

AM-1AA / Y32, X43, X33, Y31, X34, Y34, Y41

Registrar of deeds

V C.B.F.T. 8620

2714