

6 9 2 3 / 6 2


No.

SIDES Cape Feet		ANGLES OF DIRECTION	
		0	"
AB	47.00	AB	269 47 50
BC	87.50	BC	306 40 0
CD		CD	23 54 0
DE		DE	
EA	120.00	EA	179 47 50

Approved

*P. L. van den Heuvel*P. Surveyor-General.
19.12.1962Description of BeaconsA, B, C, E : $\frac{1}{2}$ " square iron peg.

T. N.

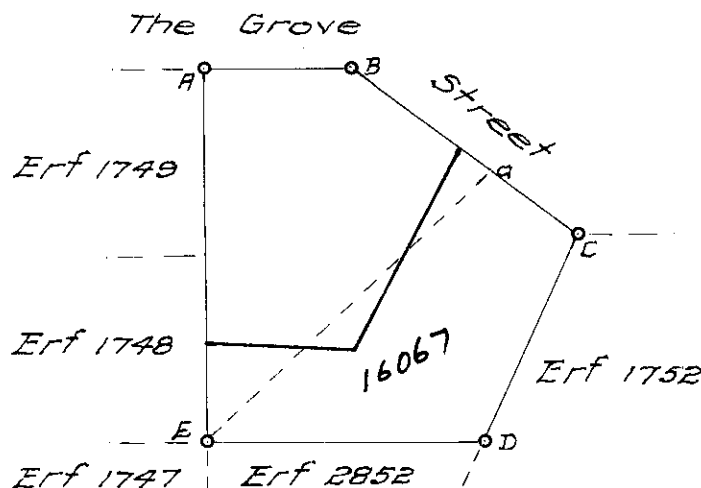

- (1) The fig. A B a E repr. Erf 1750 Knysna in ext. 6180 sq.ft. vide Diagram No. 4642/40 ann. to D/T. 1941.139.6947;
- (2) The fig. a C D E repr. the Remainder of Erf 1751 Knysna in ext. 5002 sq.ft. vide Diagram No. 9648/48 ann. to D/T. 1948.499 .24920.

Scale 1 : 750

The figure

A B C D E

represents

11182

Square Feet of land being

ERF 2854 KNYSNA

and comprises the properties specified above
situate in the Local Area of Leisure IsleDivision of

KNYSNA

Province of Cape of Good Hope.

Compiled

Surveyed in October 1962 by me

P. L. van den Heuvel

Land Surveyor.

This diagram is annexed to

C.C.T. NO. 6553/63.

Registrar of deeds.

The original diagrams are

~~not~~ annexed to
as quoted above.

File No.

S/4587/10

S.R. No.

E.(1934/62)

AM - 1 AC / V 31, V 33

compiled

AM - 1 AC / V 31, V 33

SIDES metres		ANGLES OF DIRECTION		CO-ORDINATES Y System: WG.23 X		
				Constants +0,00+3760000,00		
A B	14,50	315.43.50	A	-5 691,69	+11 288,41	
B C	23,23	32.56.40	B	-5 701,81	+11 298,79	
C D	27,33	98.46.40	C	-5 689,18	+11 318,29	
D E	10,00	188.44.50	D	-5 662,17	+11 314,12	
E F	14,52	278.46.40	E	-5 663,69	+11 304,24	
F A	22,62	217.06.30	F	-5 678,04	+11 306,45	
KN73			⊕	-6 549,84	+11 014,69	
KN74			⊕	-6 001,85	+11 028,23	

SG No.

7515/2006

Approved


Shon Bhaery

2006-11-08

for
SURVEYOR-
GENERAL

DESCRIPTION OF BEACONS:

A, E, F .. 12mm iron peg
 B 12mm square iron peg
 C wooden corner fence post
 D nail on top of wall

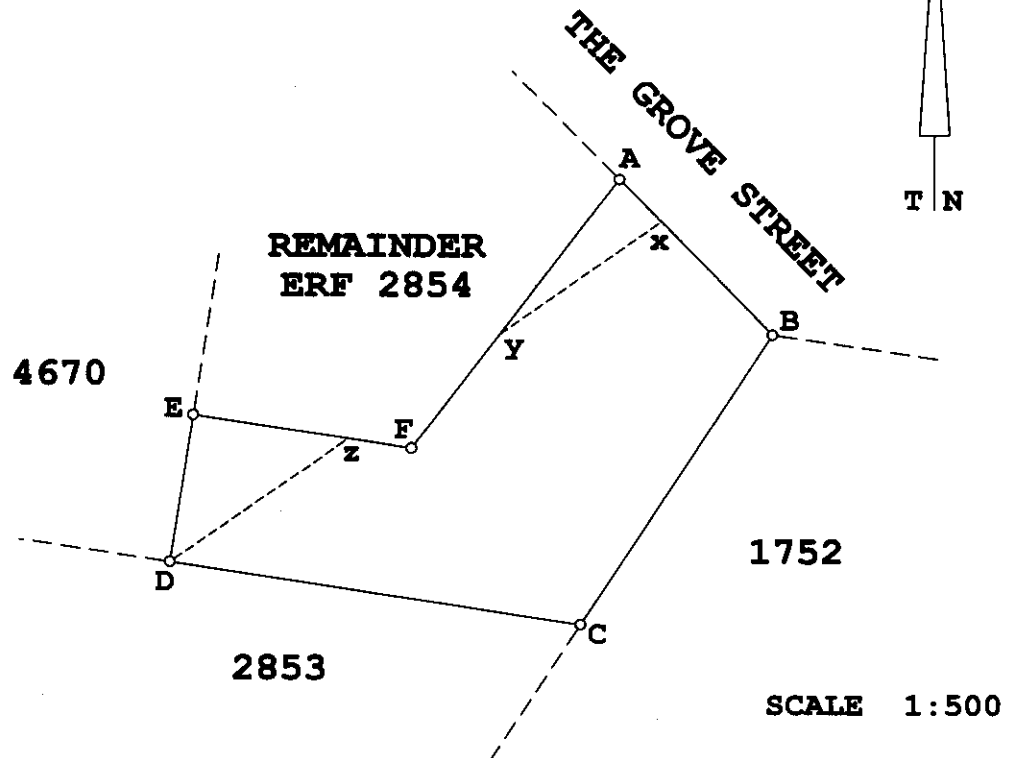

The figure A B C D E F
 represents 555 square metres of land being
 ERF 16067 (a Portion of Erf 2854) KNYSNA

Situate in the Leisure Isle Township in the Municipality
 and Administrative District of Knysna, Province of the
 Western Cape

Surveyed in October 2006

by me Professional Land Surveyor (R.J. KOHLER - PLS0840)

This diagram is annexed to
 No. 735754/2008
 d.d.
 i.f.o.
 Registrar of deeds

The original diagram
 is No. 6923/1962
 Transfer
 Grant
 C.C.T. 1963. .6553

File S/4587/10 Vol.3
 S.R. No. 2869/2006
 T.P.
 AM-1AC/V31 (722)
 Comp. AM-1AC/V33 (724)
 LPI C0390005

ERF 16067 KNYSNA

EXEMPT FROM PROVISIONS OF ACT

SECTION 1(a)

F. Huc 2854/KNY

DATE 2006-09-06