


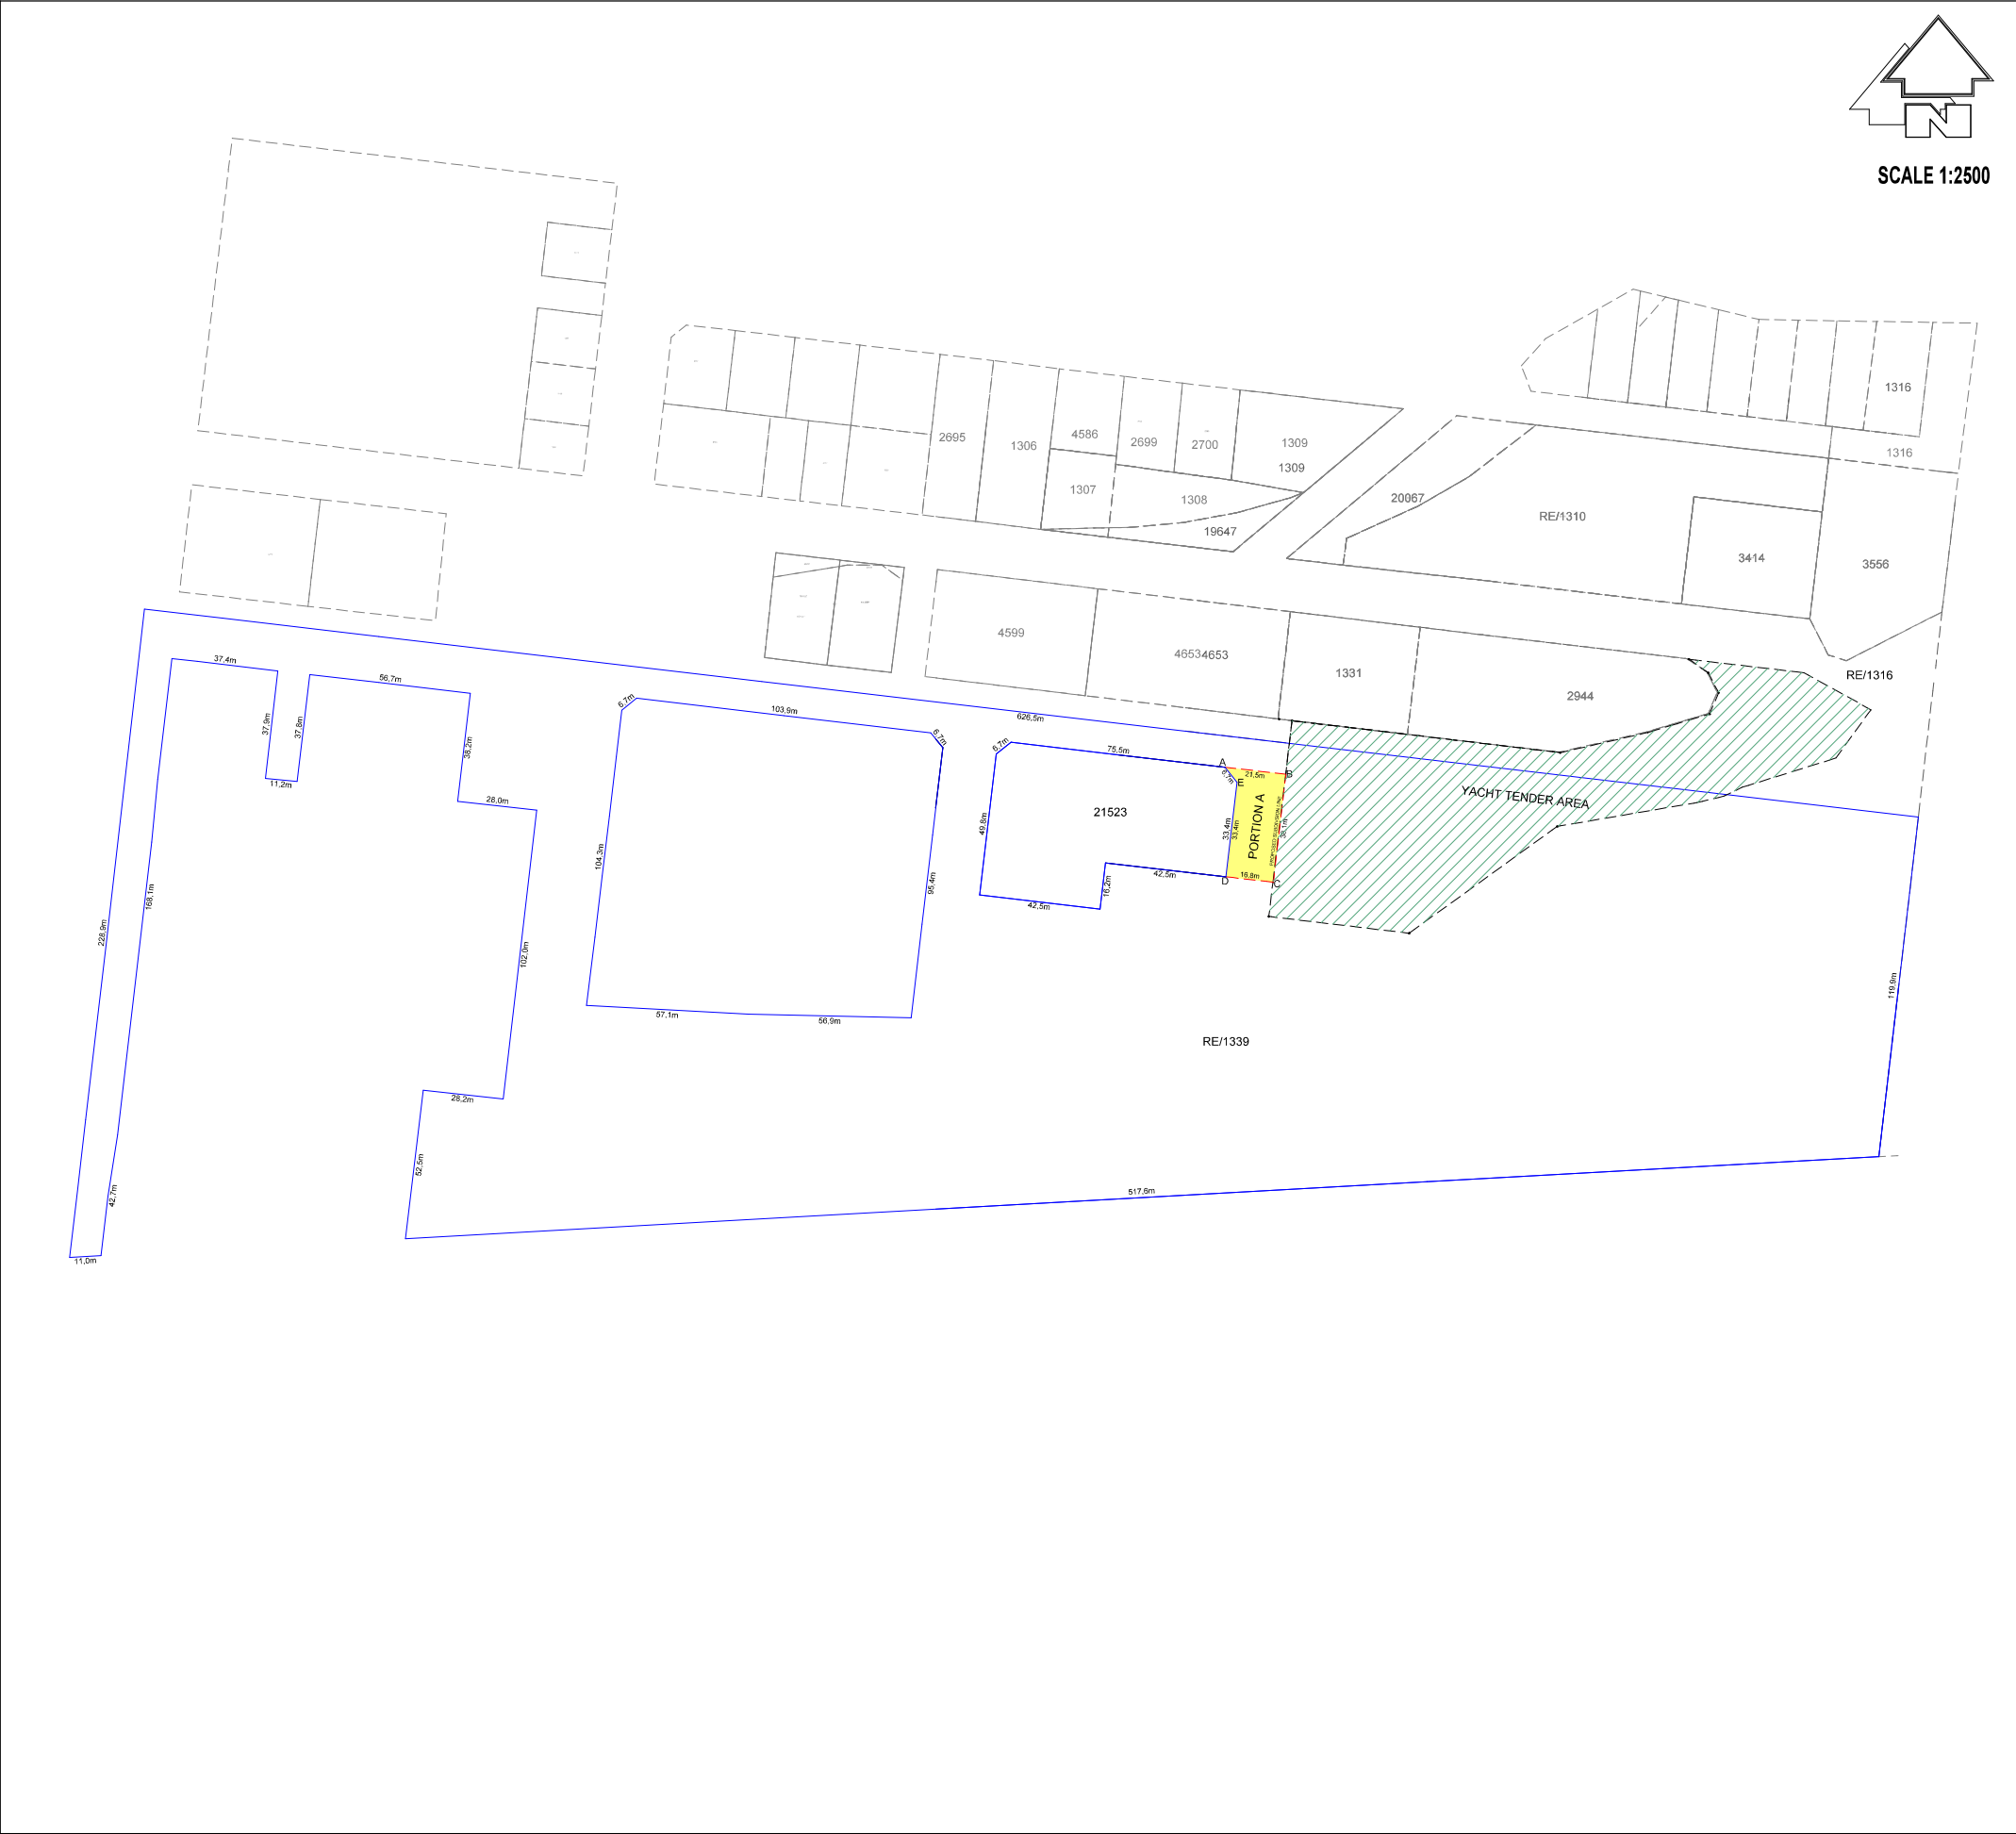

LEGEND

- PORTION A (a portion of the Remainder of Erf 1339 Knysna)
- SUBJECT PROPERTY
- PROPOSED SUBDIVISION LINE

PROPOSED SUBDIVISION	
ERF	SIZE
Portion A	±650 m ²
Remainder of Erf 1339	±71 995.2 m ²
TOTAL	±72 645.2 m ²

* The total area excludes a portion of the Remainder of Erf 1339 measuring ±5357 m², which forms part of a separate Subdivision Application No. 3620.

NOTES:

Figure ABCDE represents Portion A to be subdivided off the Remainder of Erf 1339 Knysna. Sizes are approximate and subject to final survey.

COPY RIGHT:

This plan must not be copied or amended without the written consent from Planning Space.

REMAINDER OF ERF 1339 KNYSNA

DRW. NR: SUB-1339-KNY

KNYSNA MUNICIPAL AREA

DATE: 2 DECEMBER 2025