


DIAGRAM 6: CONSOLIDATION PLAN

ERF 21523 KNYSNA & PORTION A

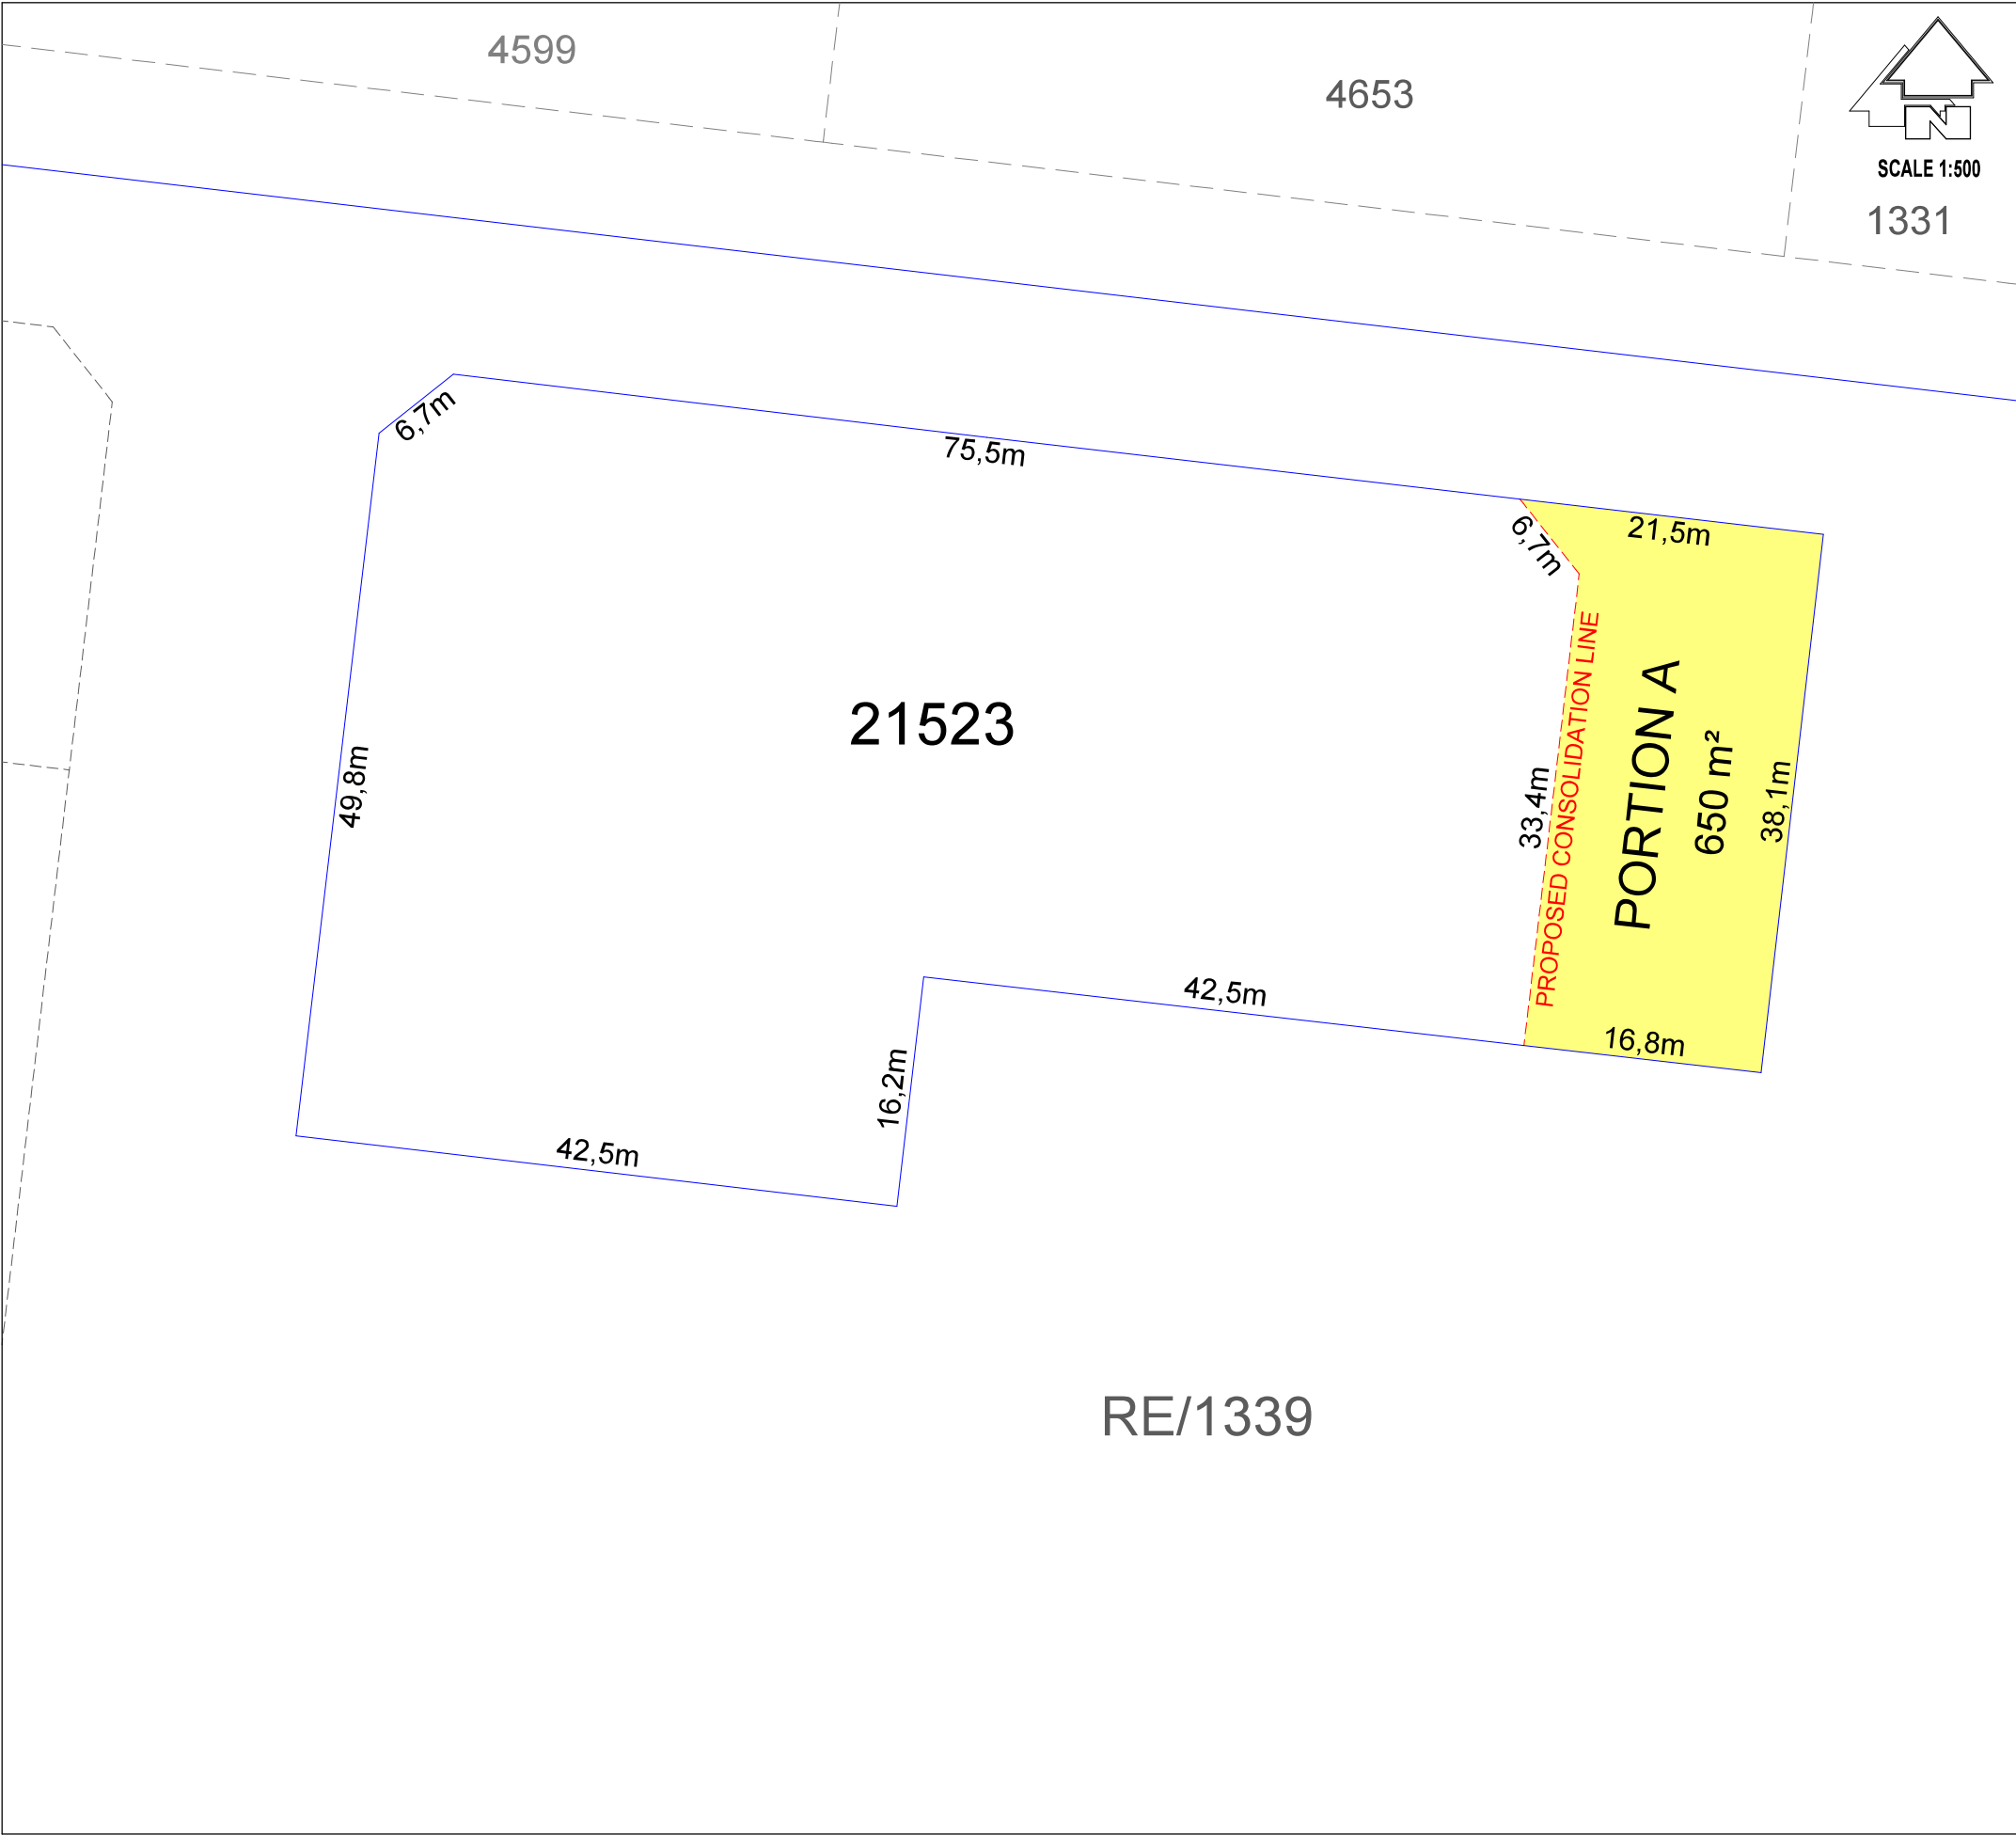

LEGEND

PORTION A (a portion of the Remainder of Erf 1339 Knysna)

SUBJECT PROPERTIES

PROPOSED CONSOLIDATION LINE

PROPOSED CONSOLIDATION	
ERF	SIZE
Portion A	650 m ²
Erf 21523	3912 m ²
TOTAL	4562 m ²

NOTES:

1. Portion A will be consolidated with Erf 21523 Knysna into one stand.

2. Portion A is subdivided off the Remainder of Erf 1339 Knysna.

Sizes are approximate and subject to final survey.

COPY RIGHT:

This plan must not be copied or amended without the written consent from Planning Space.

ERF 21523 & RE/1339 KNYSNA

DRW. NR: CON-23/39-KNY

KNYSNA MUNICIPAL AREA

DATE: 2 DECEMBER 2025