


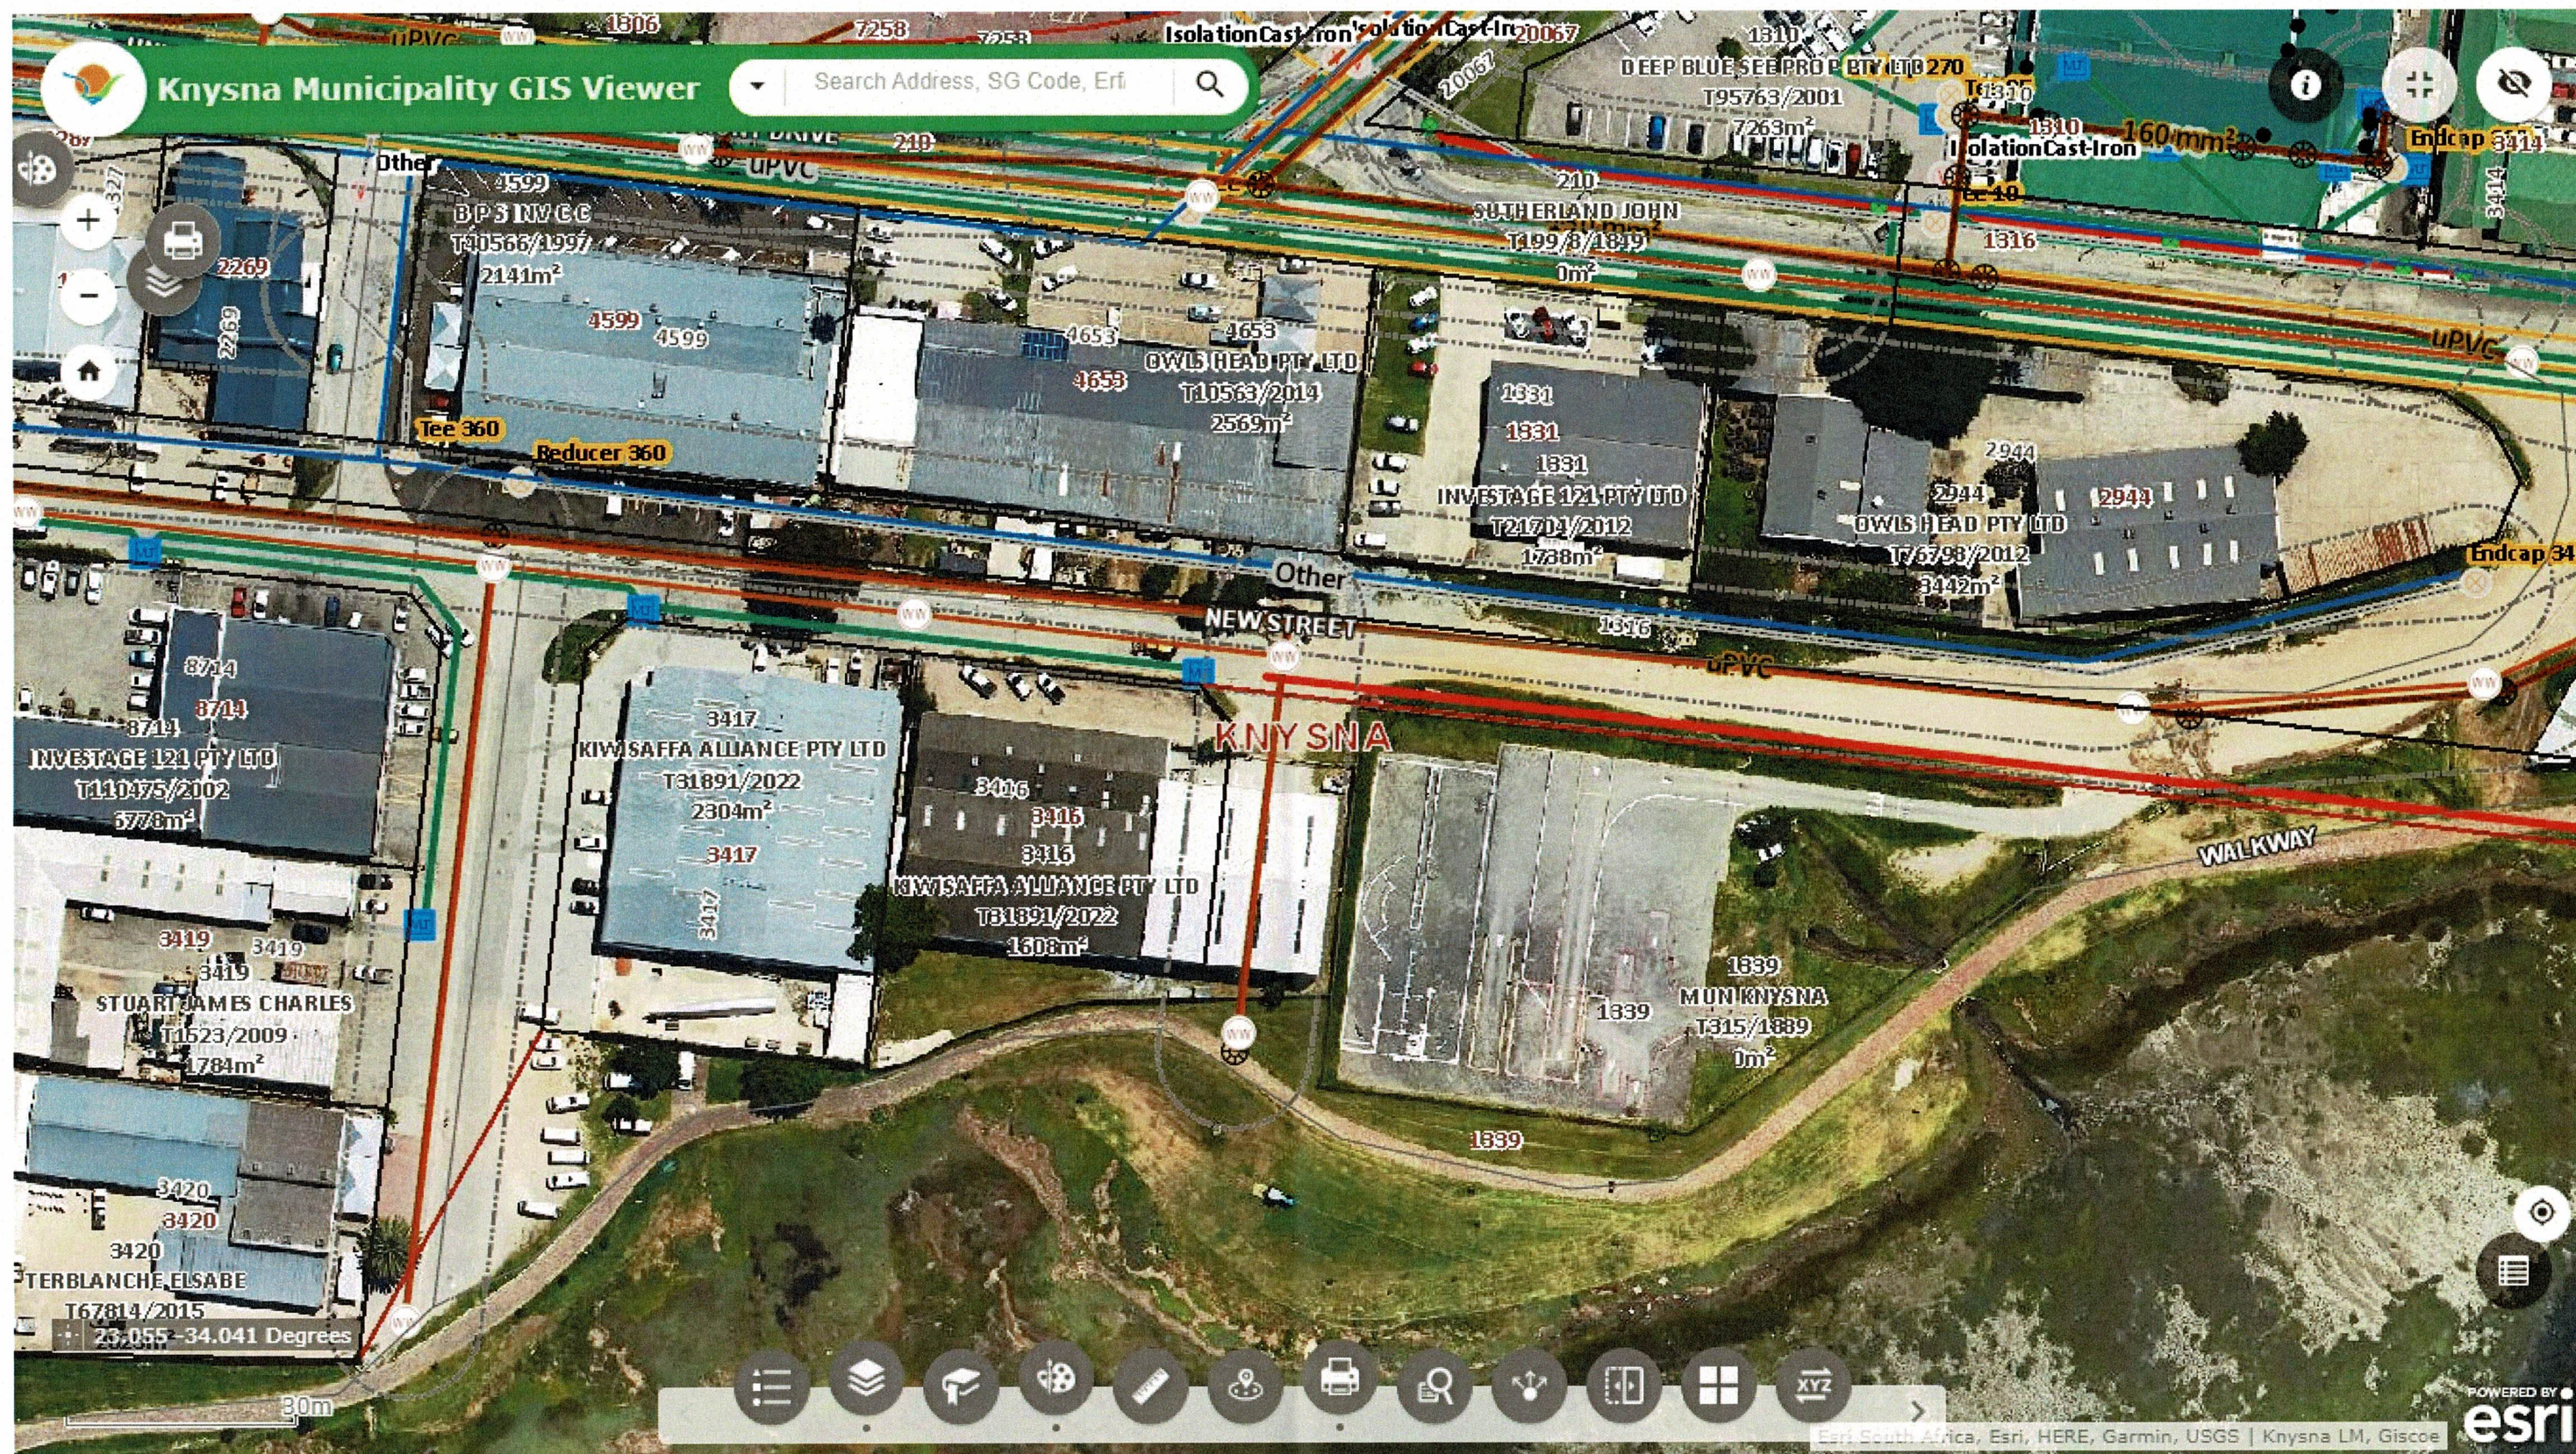

Blue Line – Water mains

Brown Line – Sewage mains

Red / Green line – Electricity mains