




SCALE 1:3500

LEGEND			
ZONING		QTY	HA
Single Residential Zone		41	6,8945
Group Housing Zone		41	2,6379
Private Open Space Zone		17	25,4558
Public Road		1	0,3890
TOTAL		100	35,3773

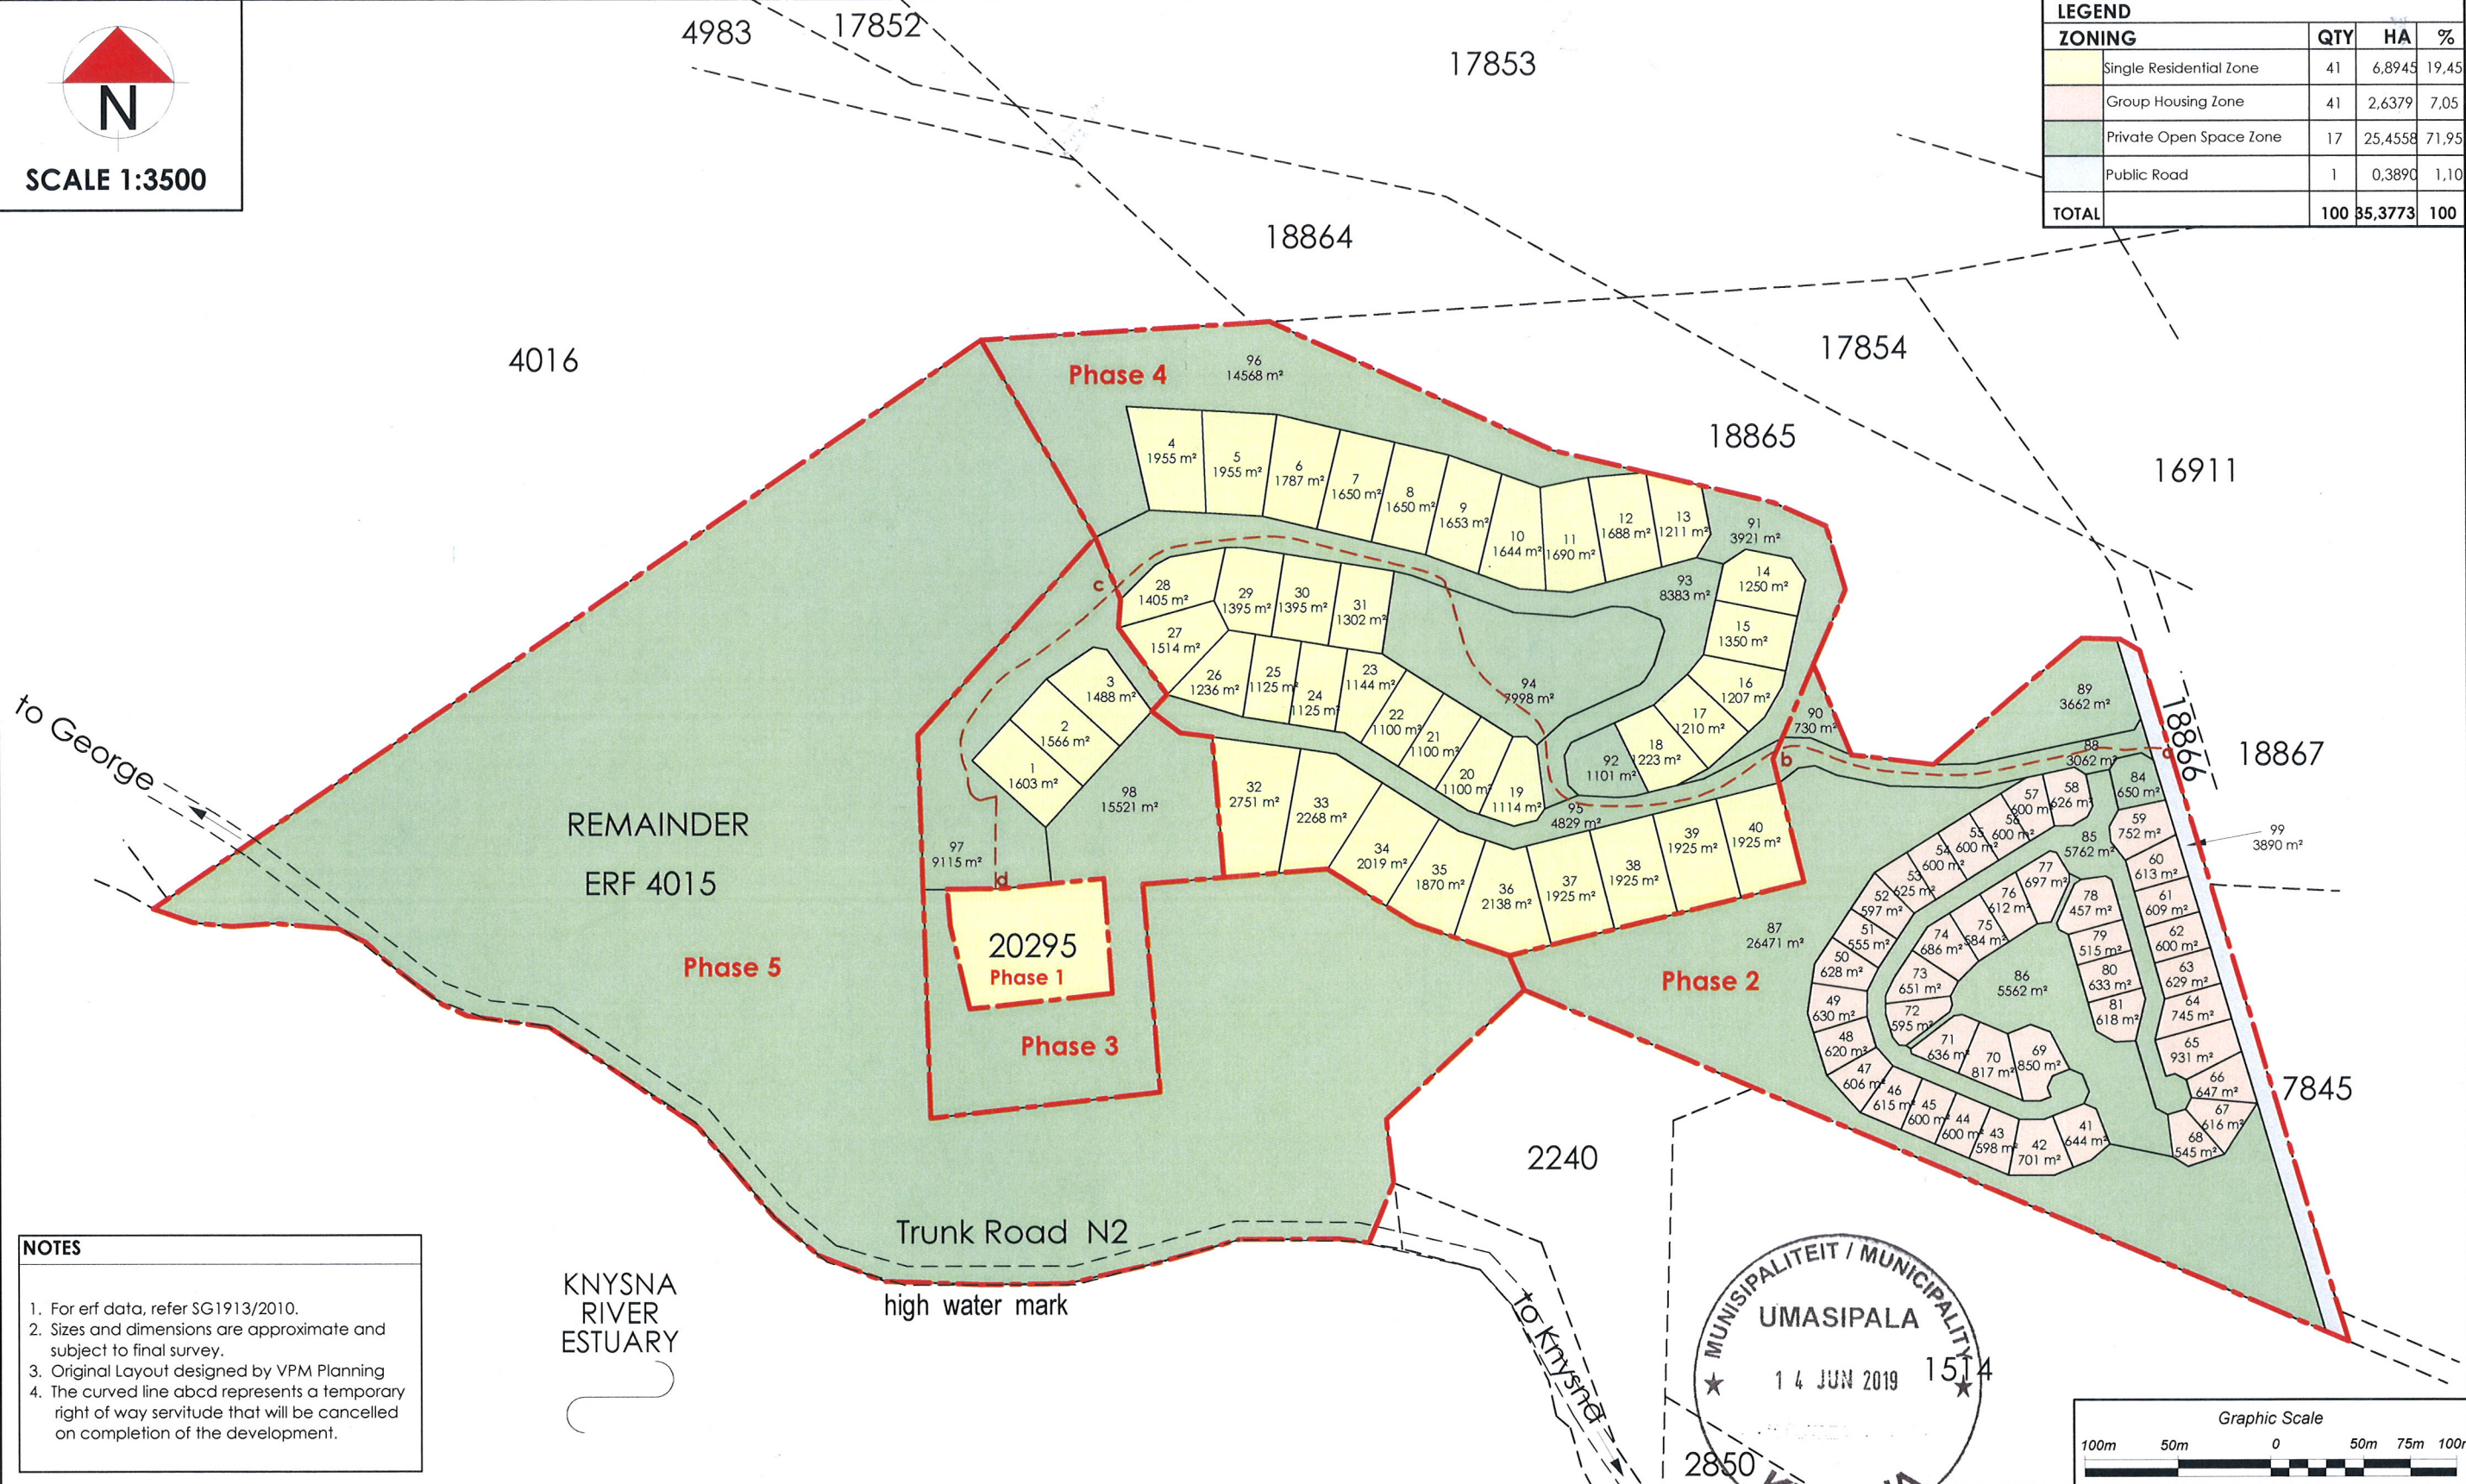

- NOTES
1. For erf data, refer SG1913/2010.
 2. Sizes and dimensions are approximate and subject to final survey.
 3. Original Layout designed by VPM Planning
 4. The curved line abcd represents a temporary right of way servitude that will be cancelled on completion of the development.

PLAN 4

SUBDIVISION PLAN

KNYSNA ERF 4015
(Entabeni)

It is hereby certified that this subdivision plan (Plan No. 14/6/2019), has been approved in terms of Sections 60 & 15(2)(d) of the Knysna Municipality By-law on Municipal Land Use Planning (12 February 2016).
File Reference:

MUNICIPAL MANAGER

14/6/2019
DATE:

DRAWN: MV
CHECKED: MV
PLAN NO: Pr16/33KNY4015Sub02
PLAN DATE: 2 May 2019
STORED: z:\drawings\App\Pr16/33KNY4015Sub02.dwg

COPY RIGHT:
This Plan may not be copied or amended without the written consent of HM Vreken



Marika Vreken
URBAN & ENVIRONMENTAL PLANNERS

21 Trotter Street, PO Box 2180
KNYSNA 6570

(044) 382 0420
086-459-2987
e-mail: marika@vreken.co.za
www.vreken.co.za