
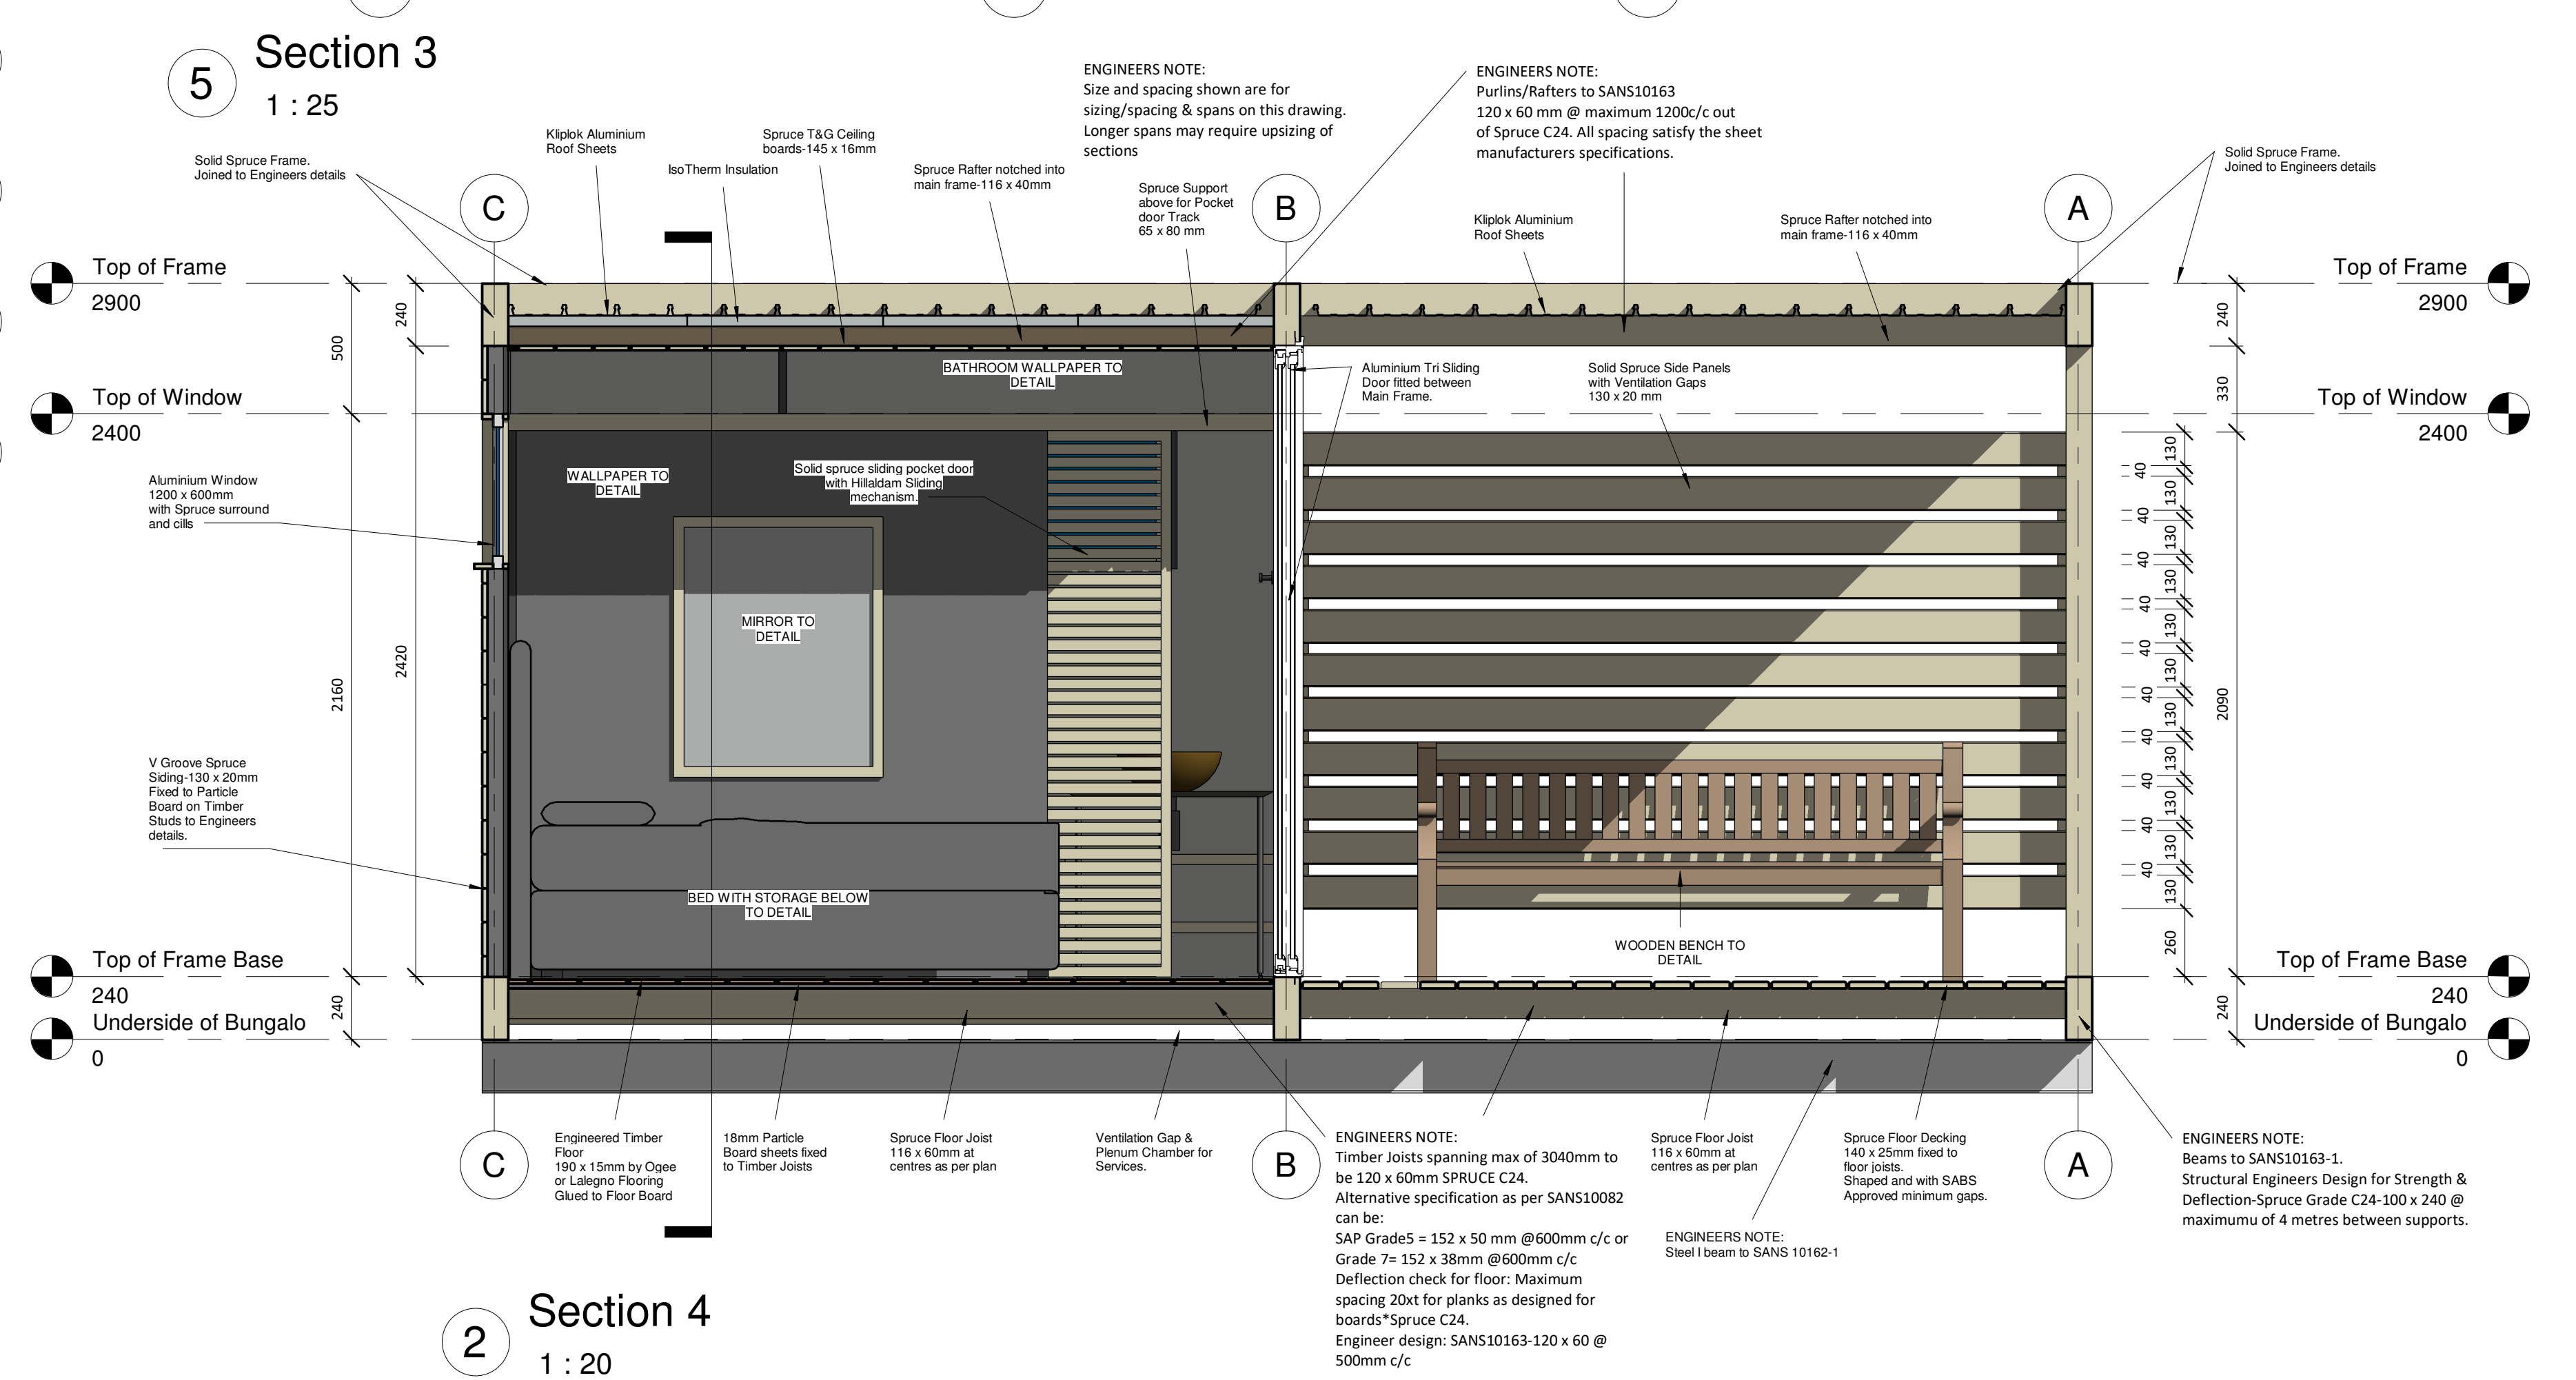
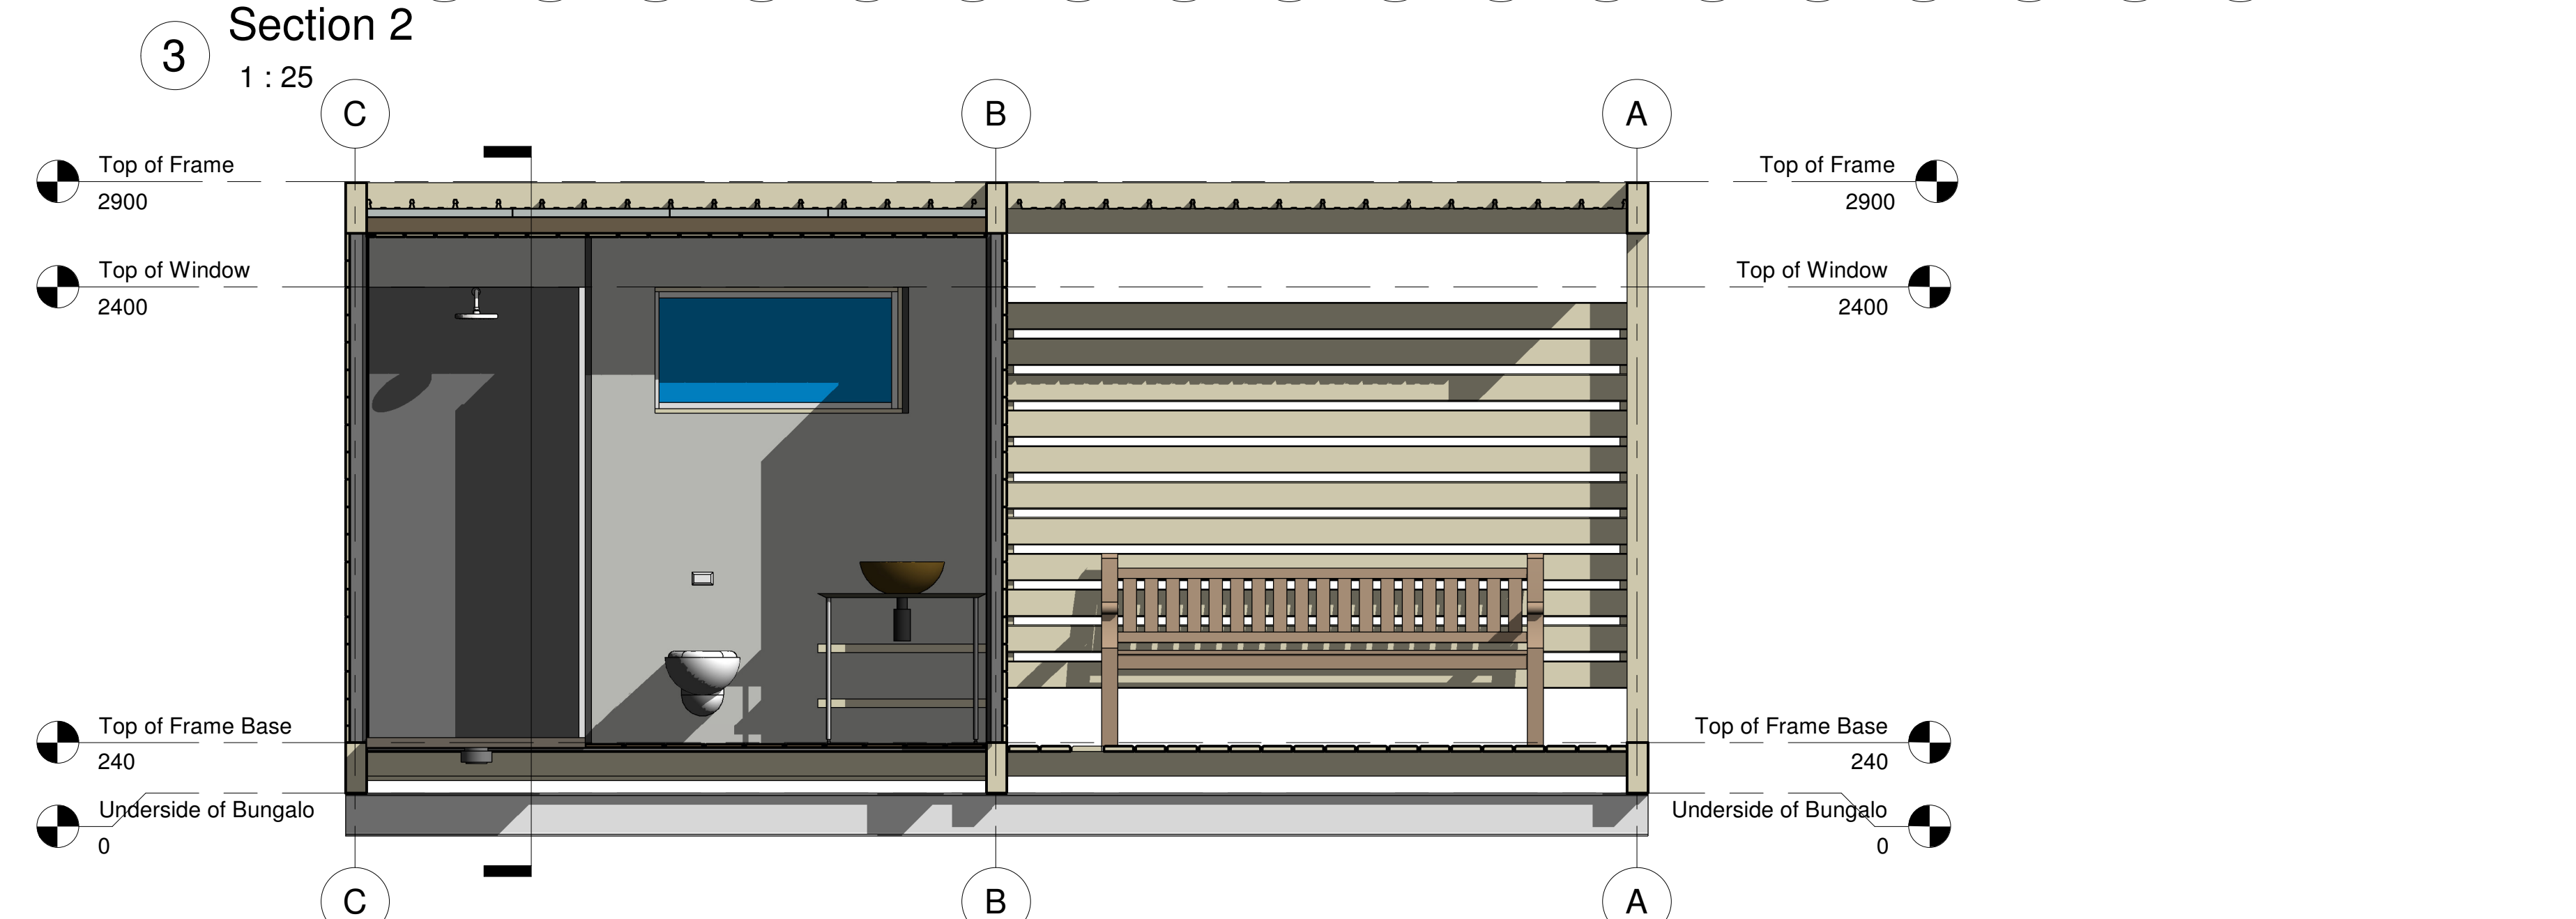
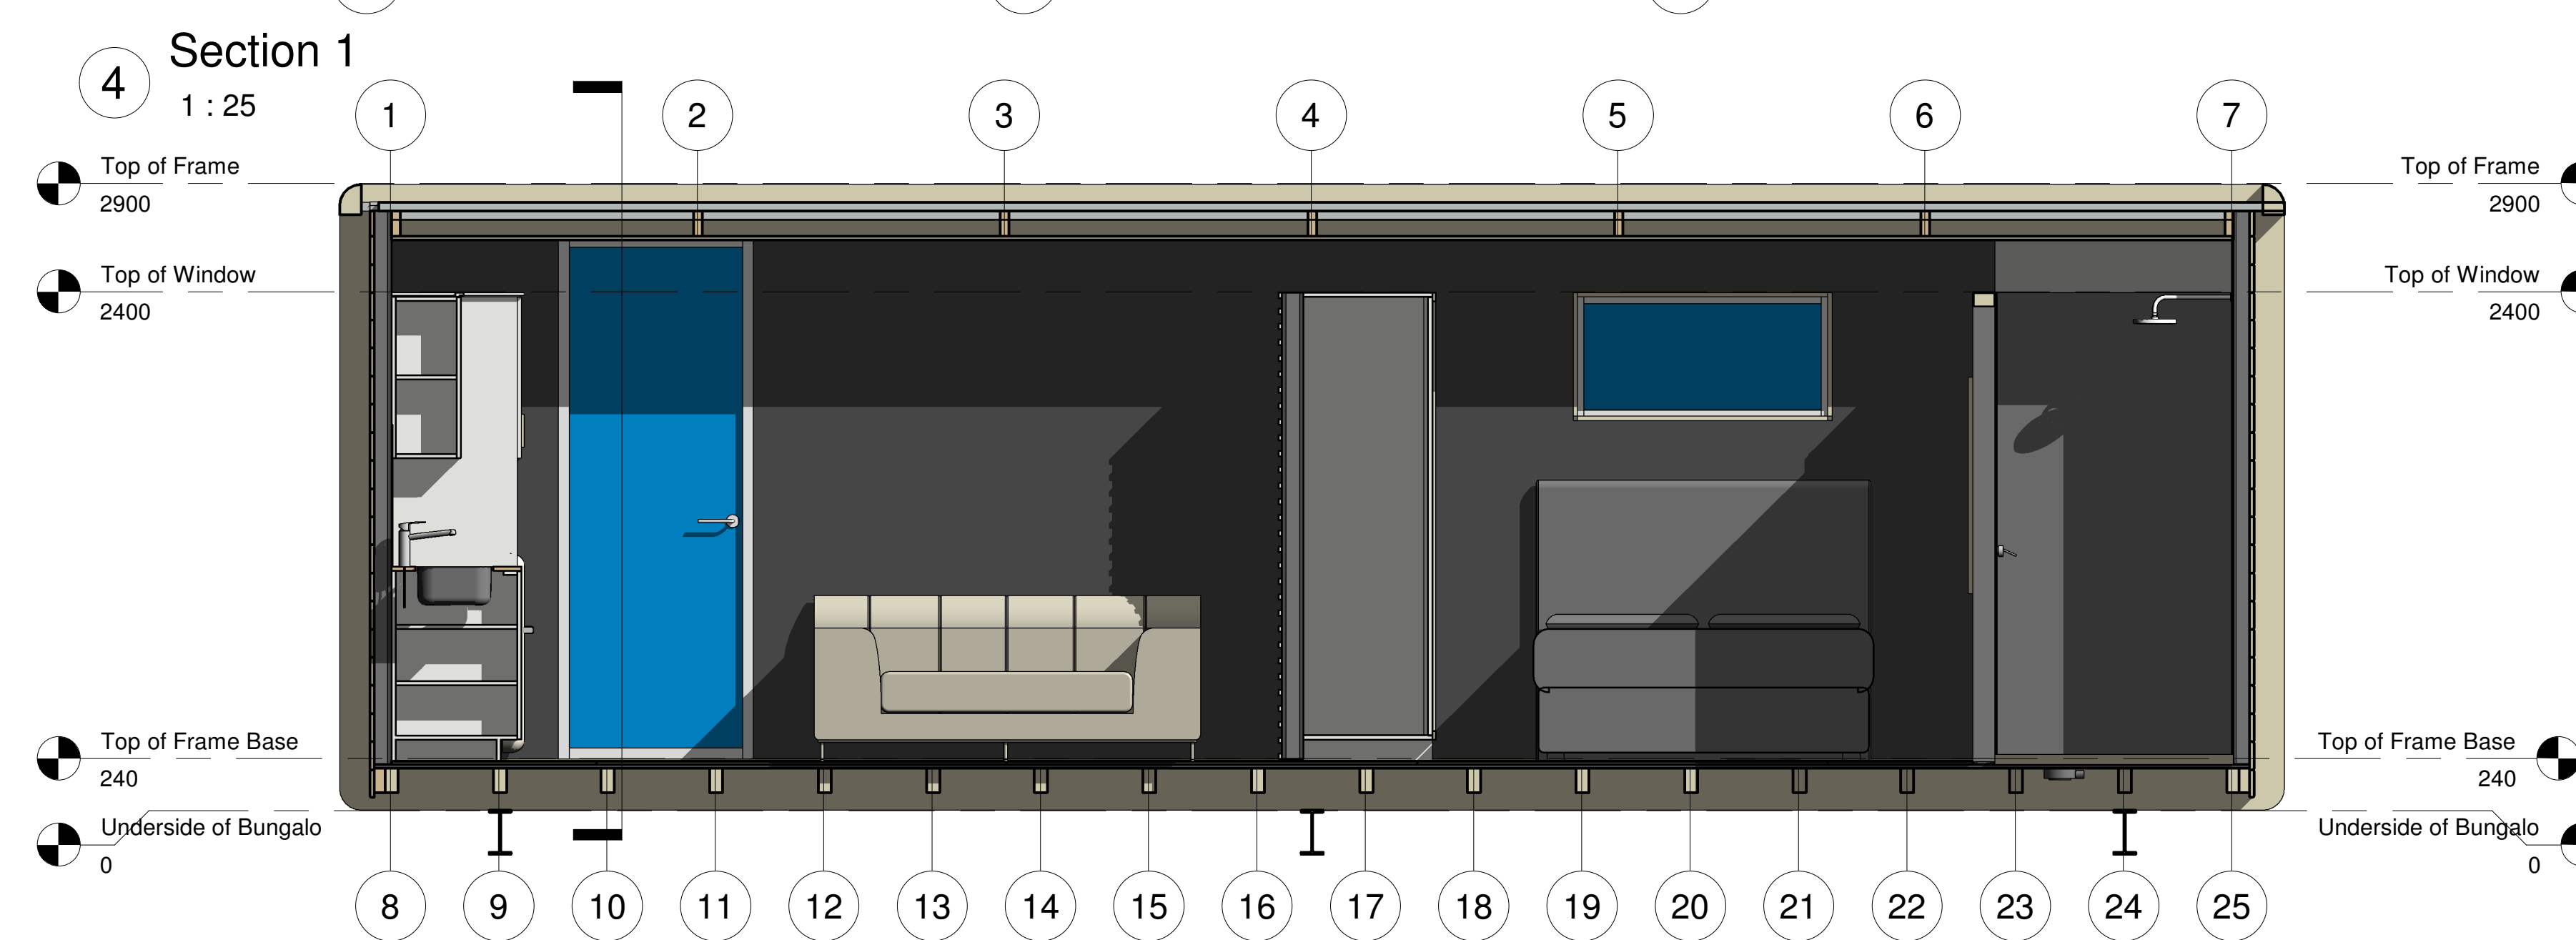
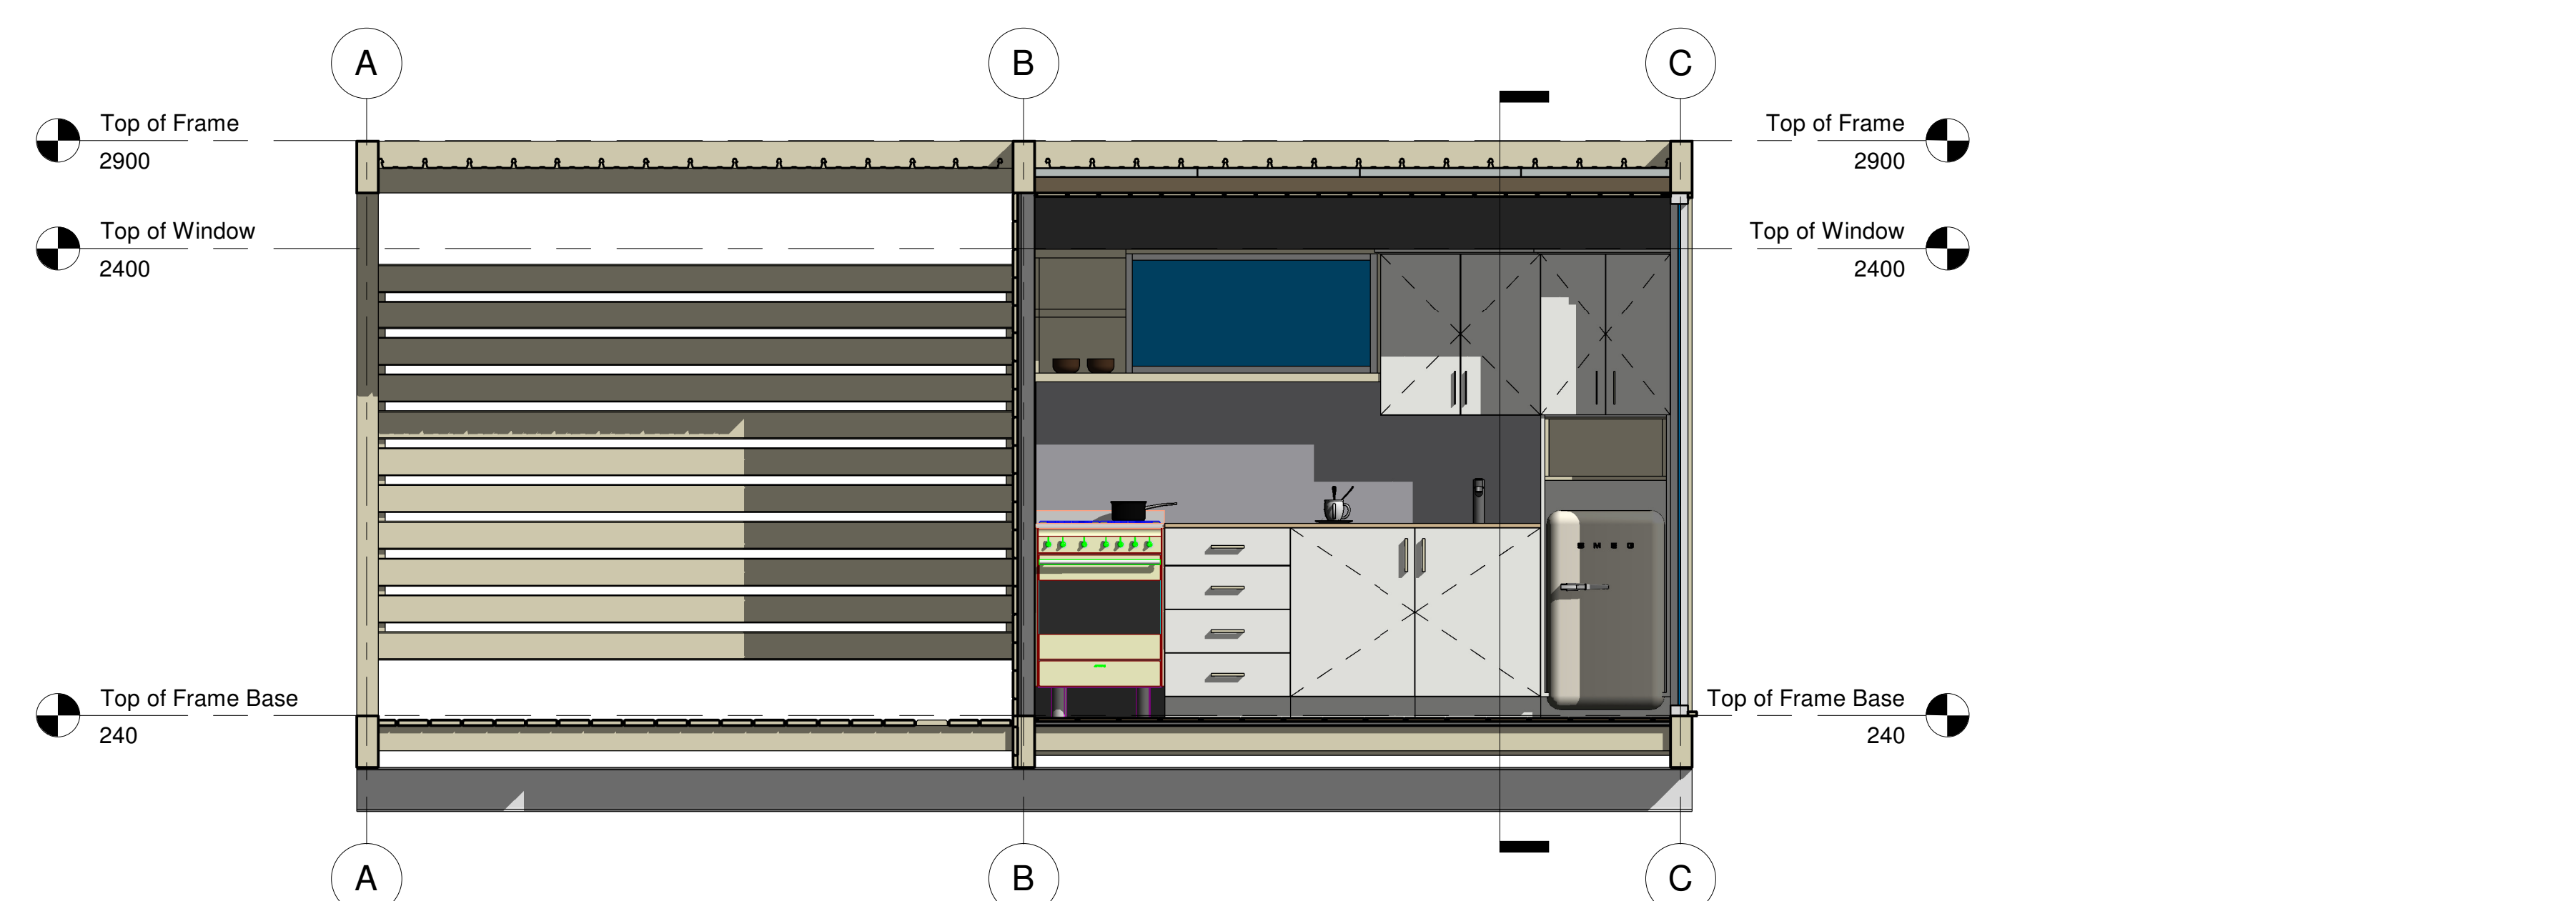


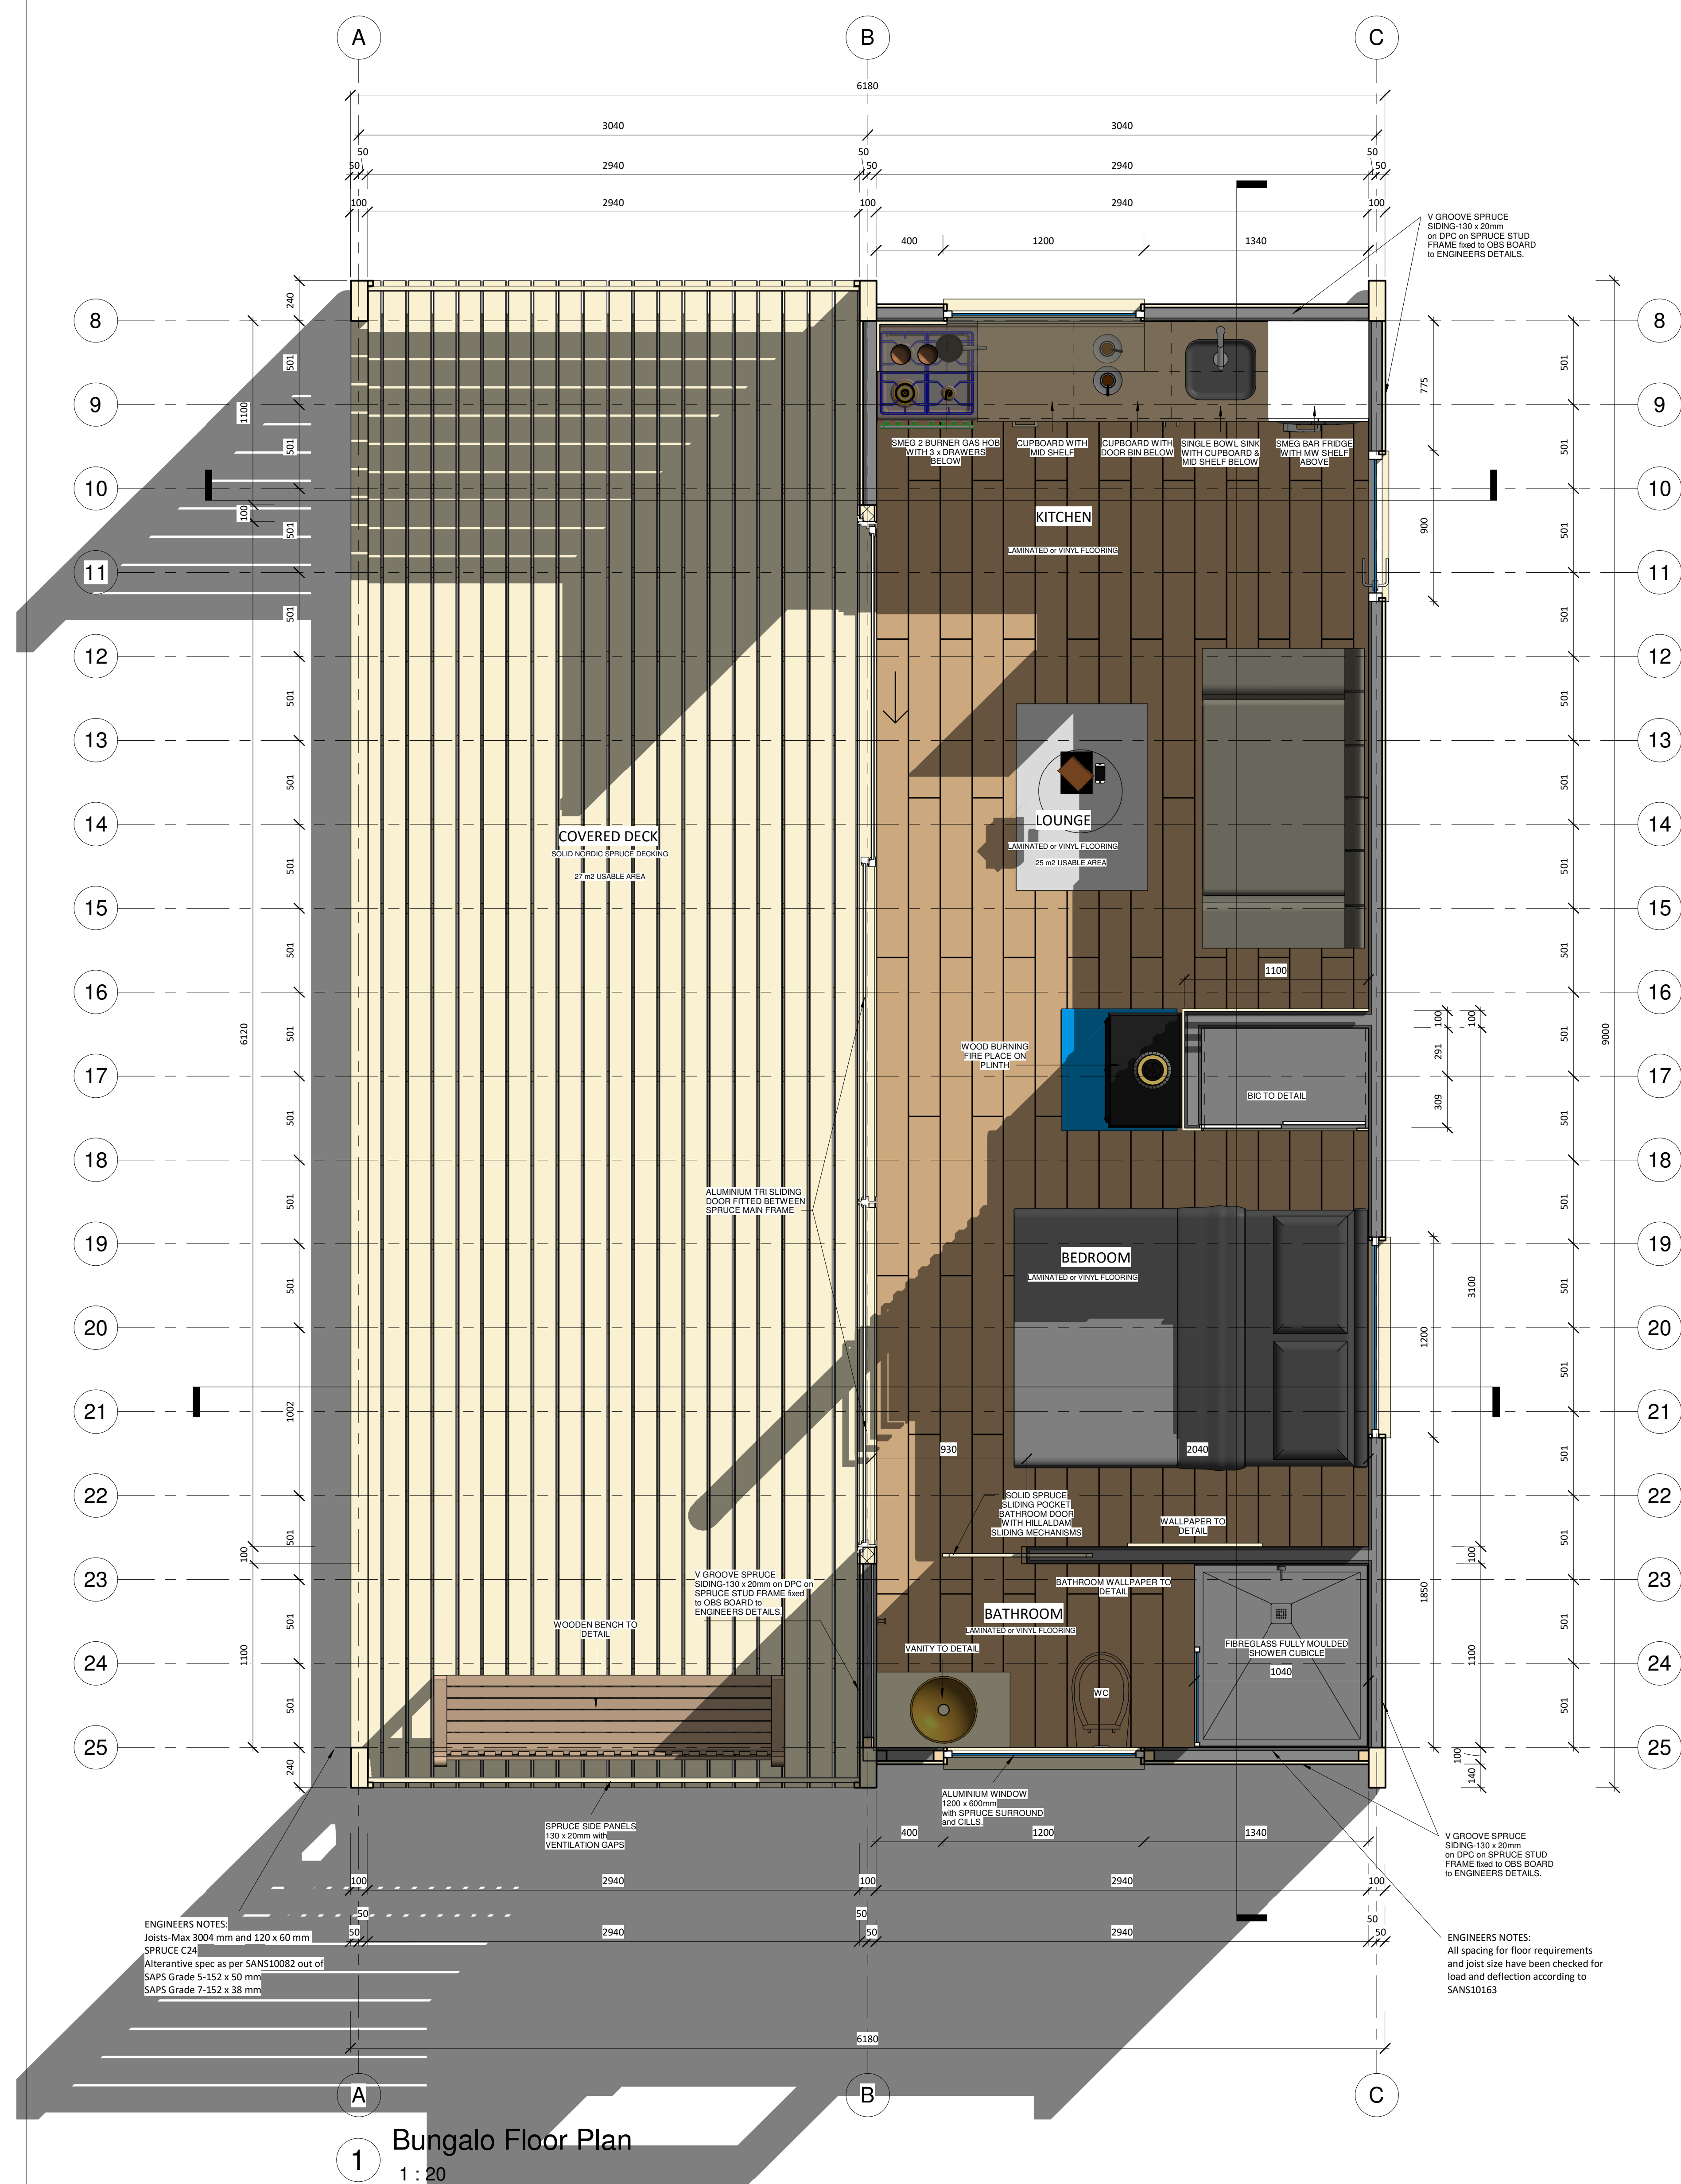


bungalo
MODULAR LIVING

contact us to create
your own modular space
to live without limits

www.bungalo.co.za
Mobile: 083 411 3332

www.bungalo.co.za

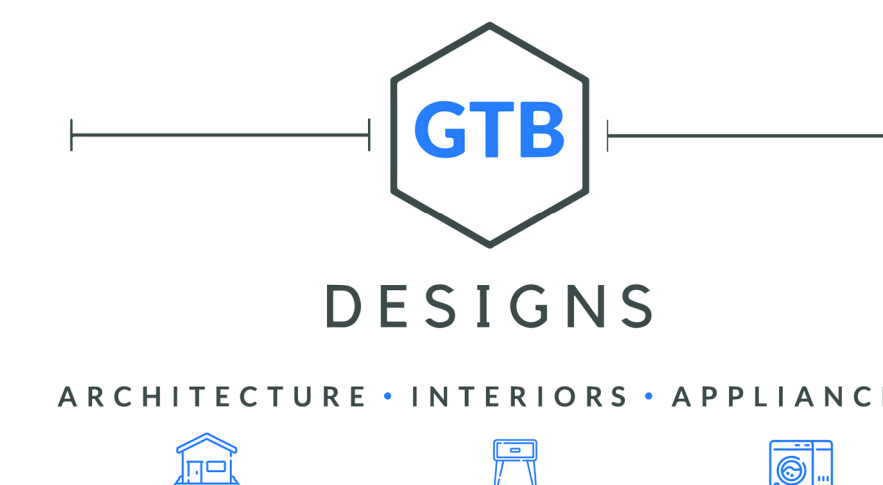[illegible]

CLIENTS NAME:

"BUNGALO 54 "

BUNGALO DETAILS

Project number	105
Date	20 JULY 2020
Drawn by	GRANT BVANWELL
Checked by	GTB
C101.2020.07.21	
Scale	As indicated