












MUNICIPALITY SEDGEFIELD MUNICIPALITET

Goedgekeur onderhoeg aan ingescreven van alle regularisatie van
 Approved subject to compliance with all the regularisation of the
 die Bestuur en endorsement hieronder.
 Board and endorsement below.

Plan No. 8856/181/746
18/6/81
Inspector
Building Inspector

ENDORSEMENT No. 1: — These plans are approved subject to compliance by the applicant with all stipulations contained in the Deed of Transfer of life property concerned.

ENDORSEMENT No. 1: — *Hierde planne is toegelêp onderwring aan voldoening deur die applicant van alle bepalinge wat in die Transferaktus van die betrokke eienendom verskaf is.*

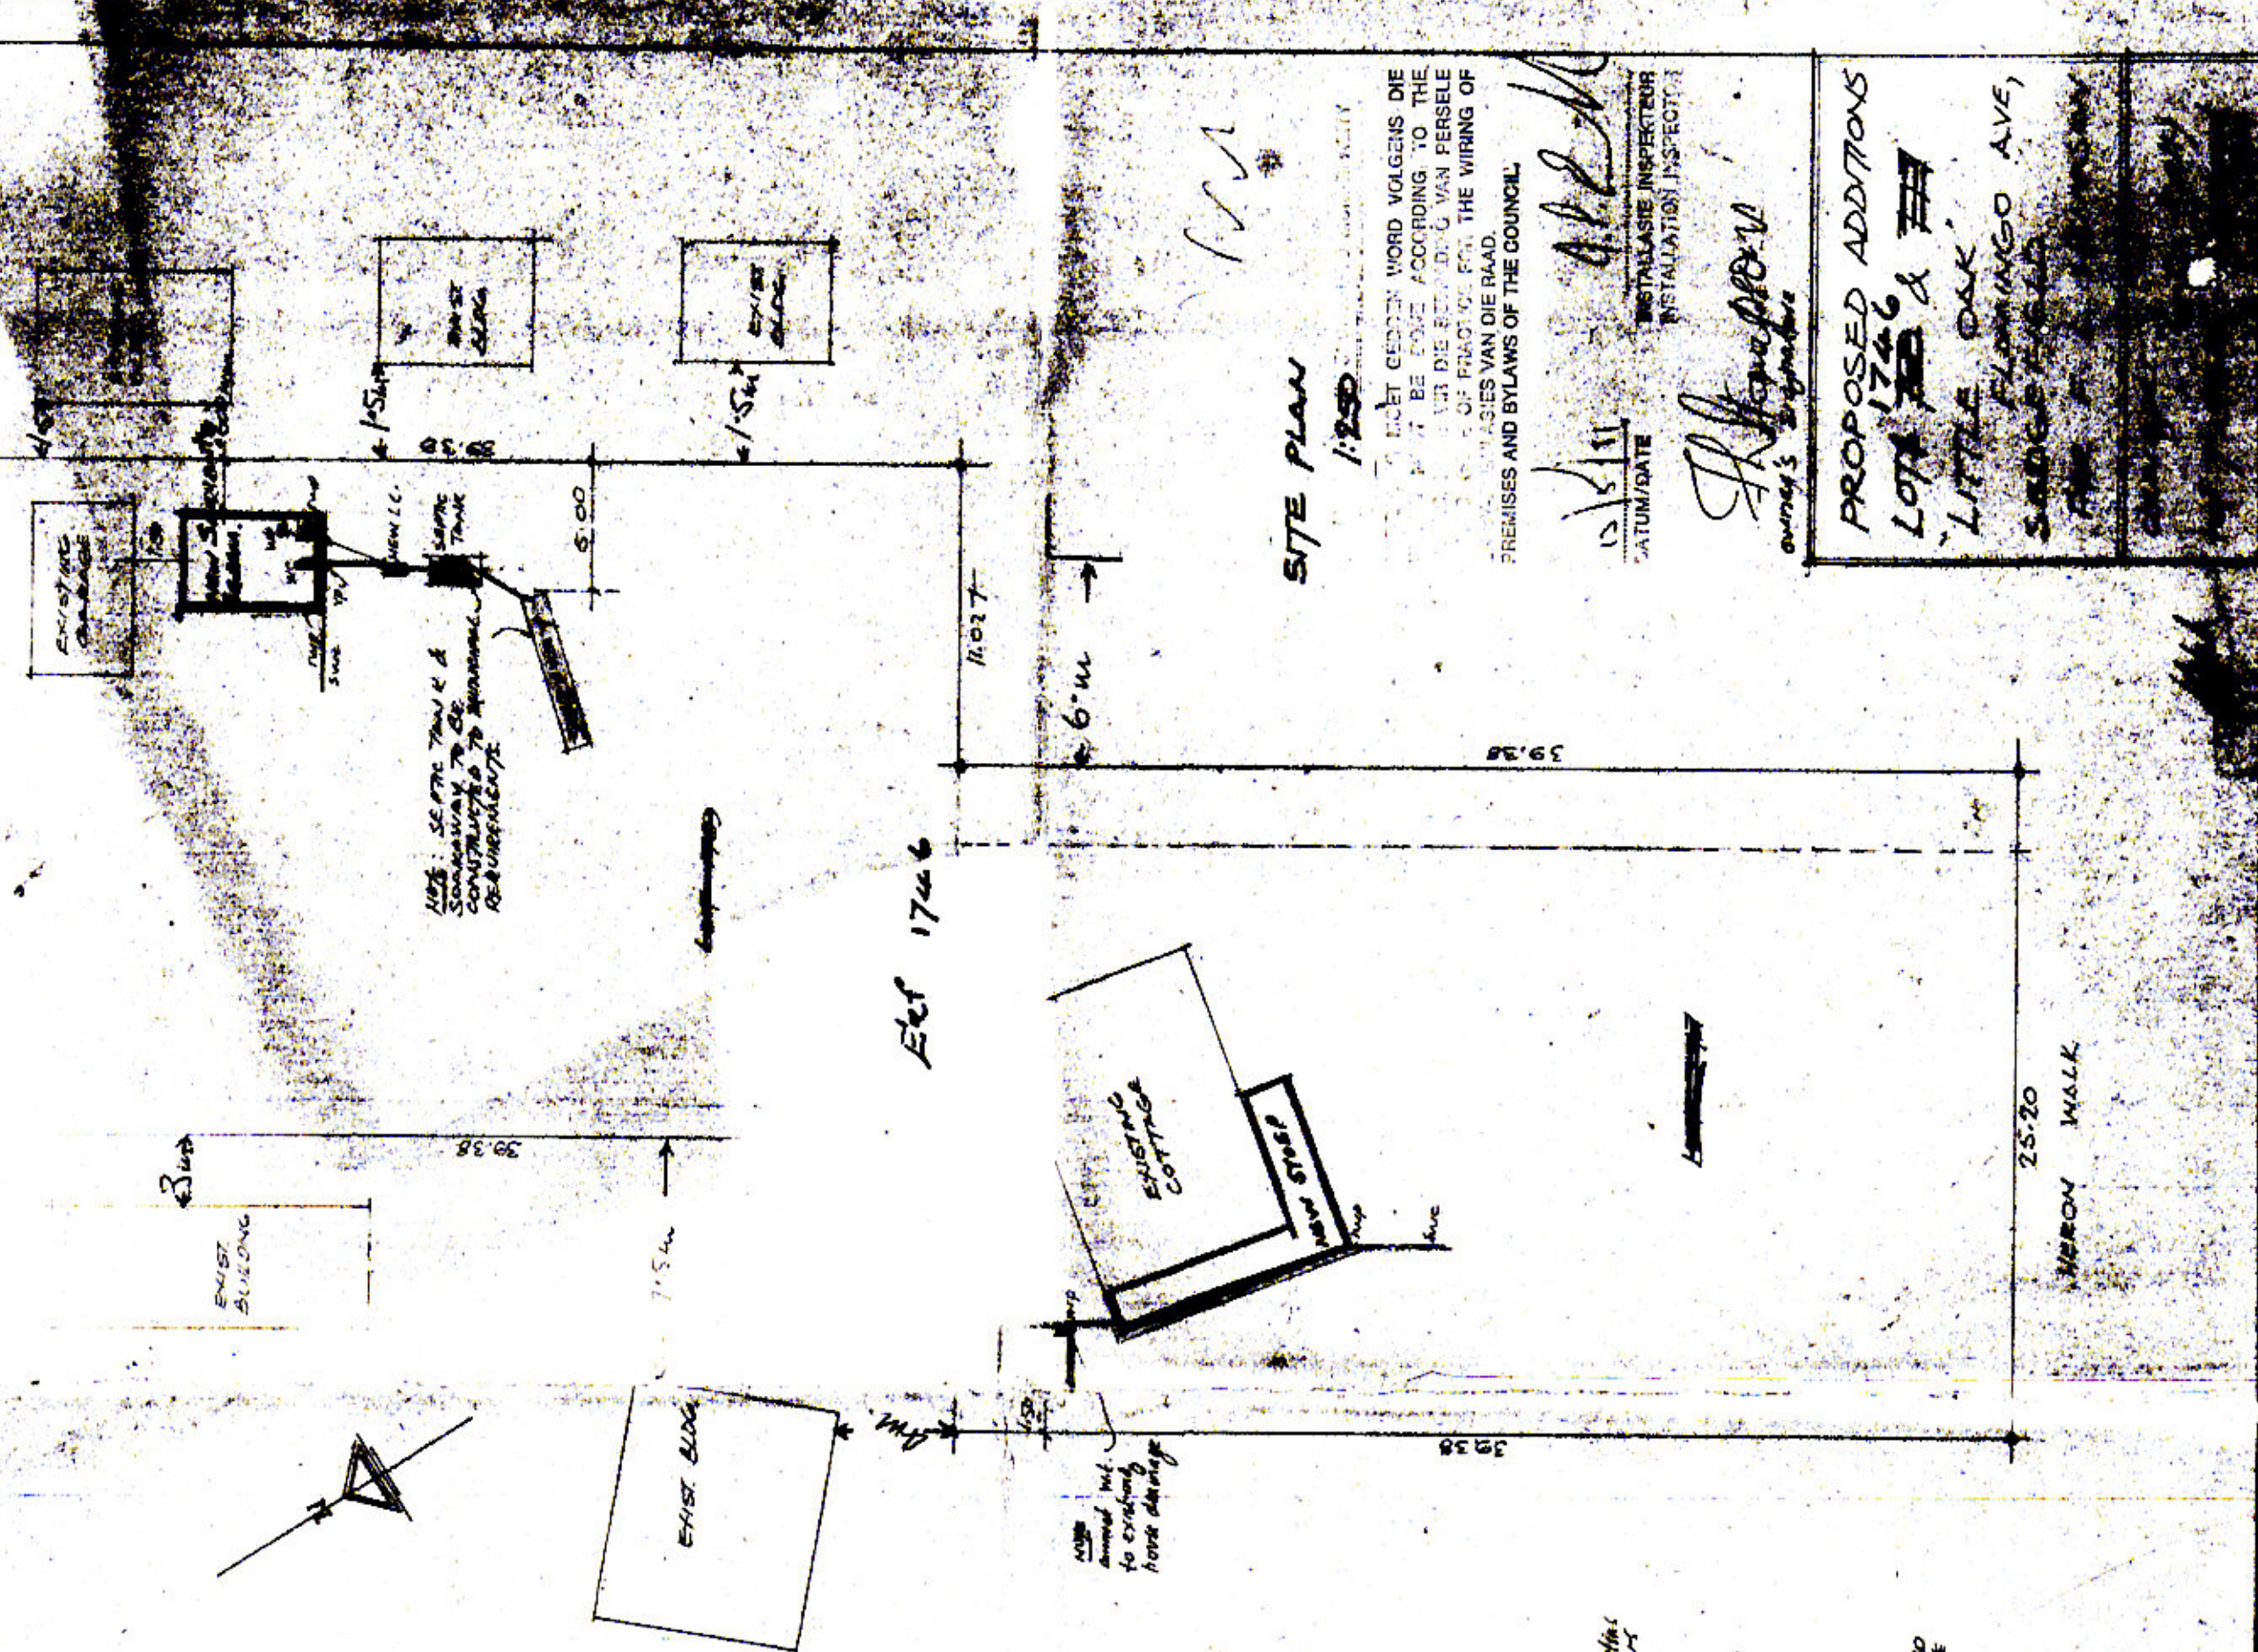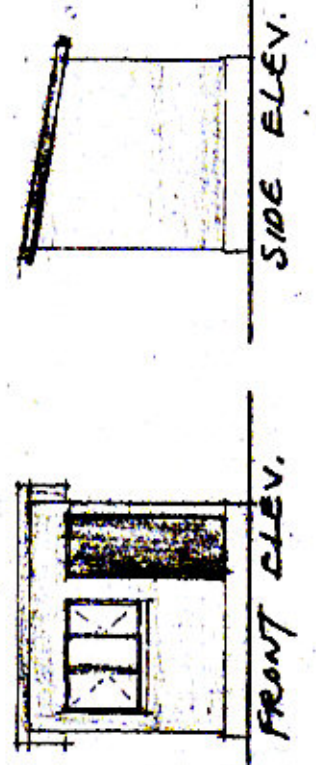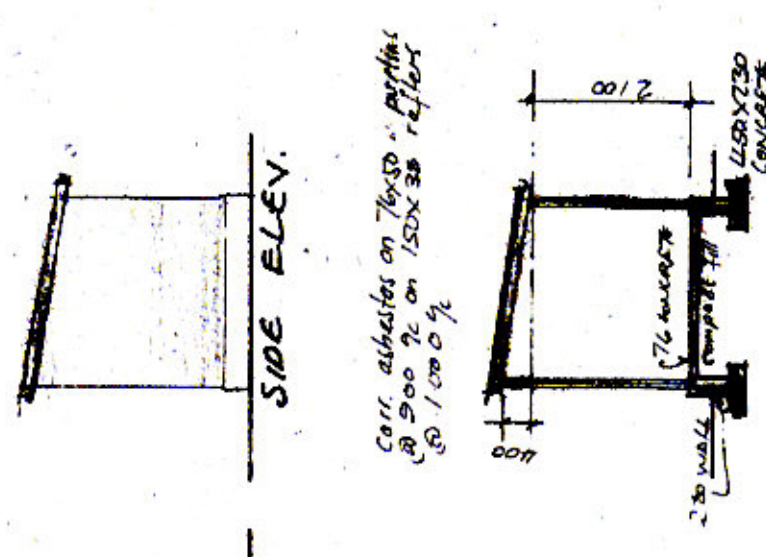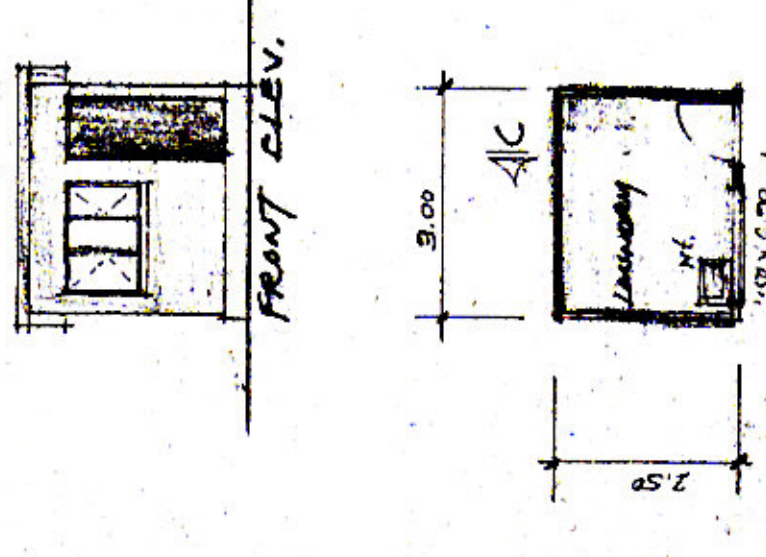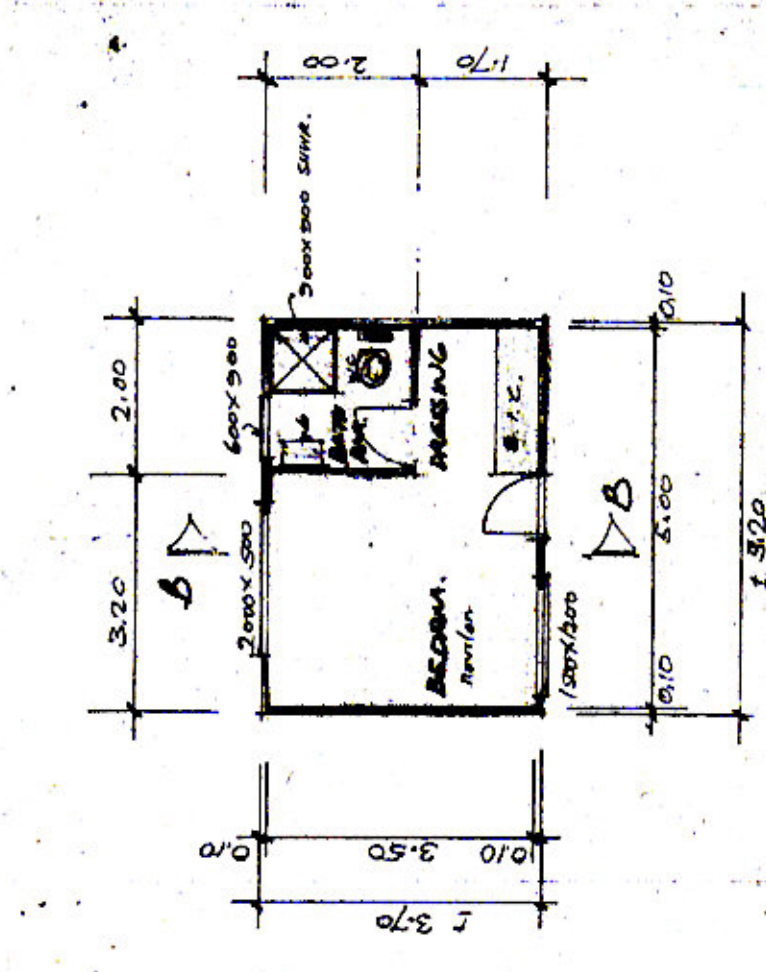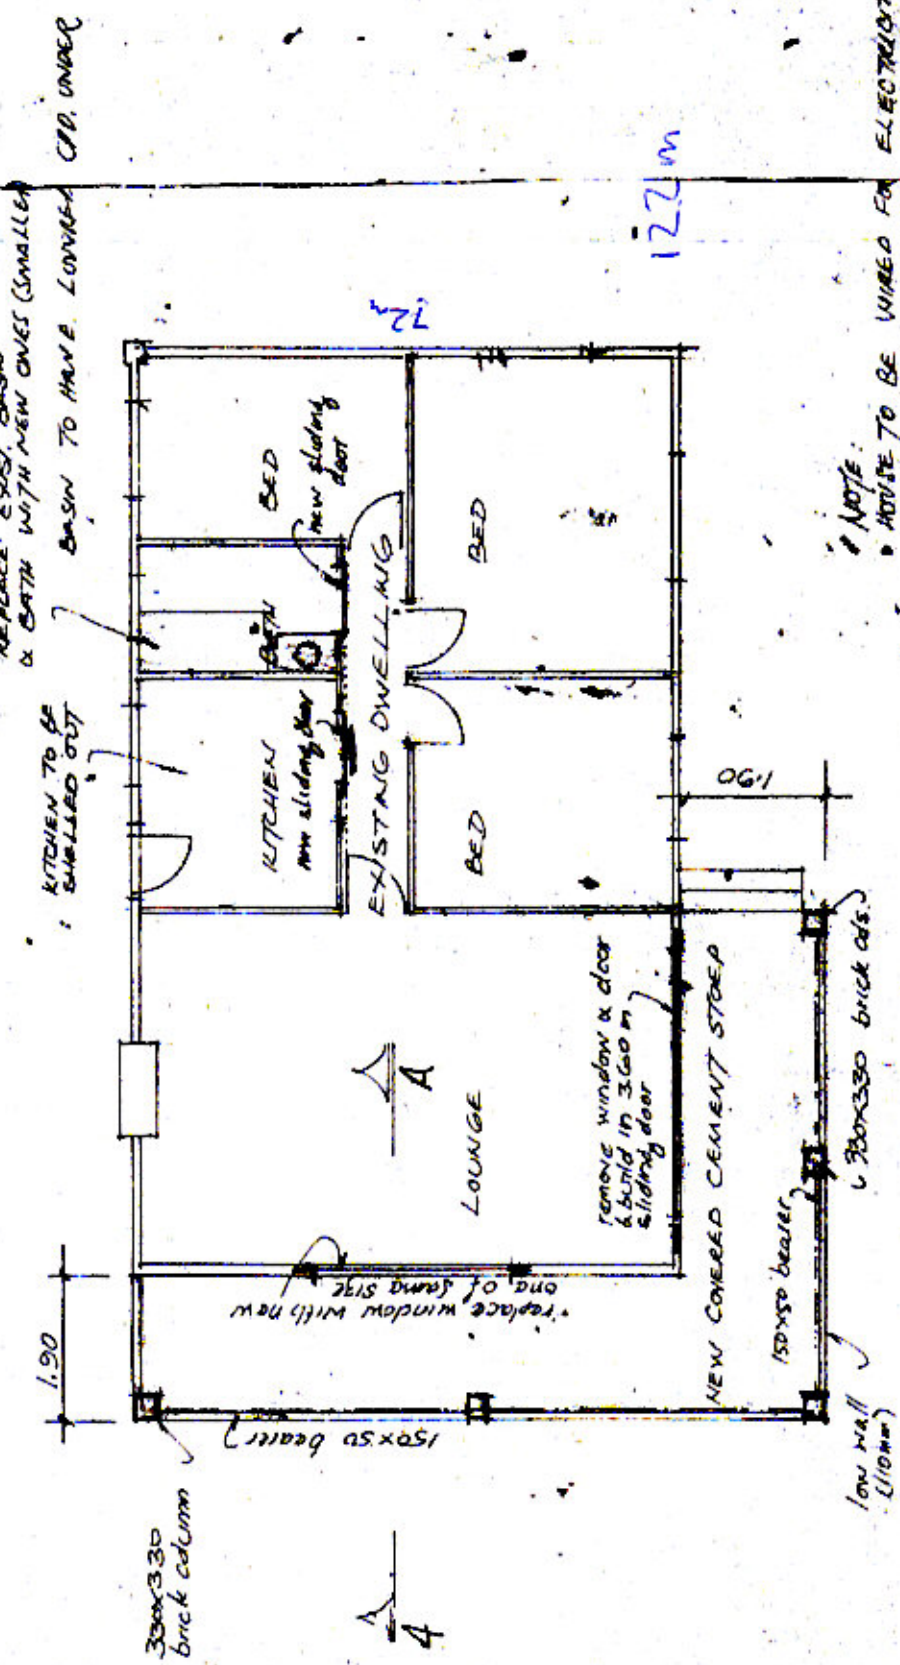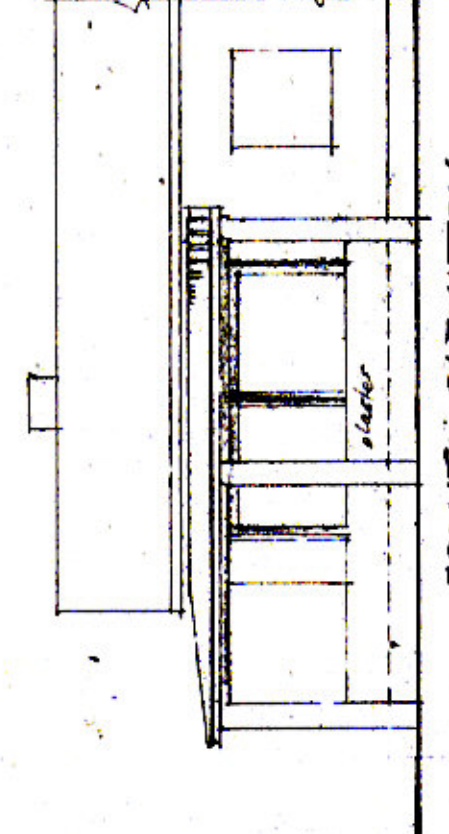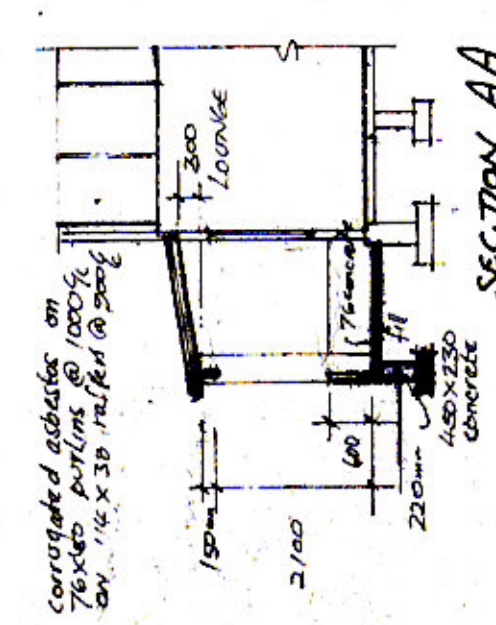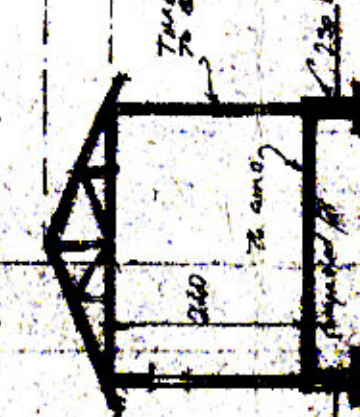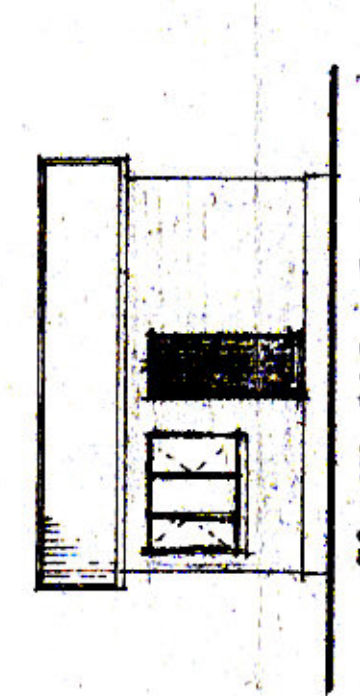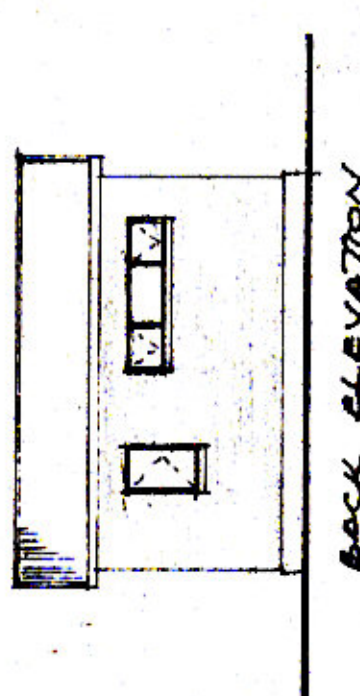

PROPOSED ADDITIONS
1746
LOPE ~~RD~~ & ~~TH~~
LITTLE OAK
FLORINDO AVE,
SANDPIT CEM
AND A
AND A