


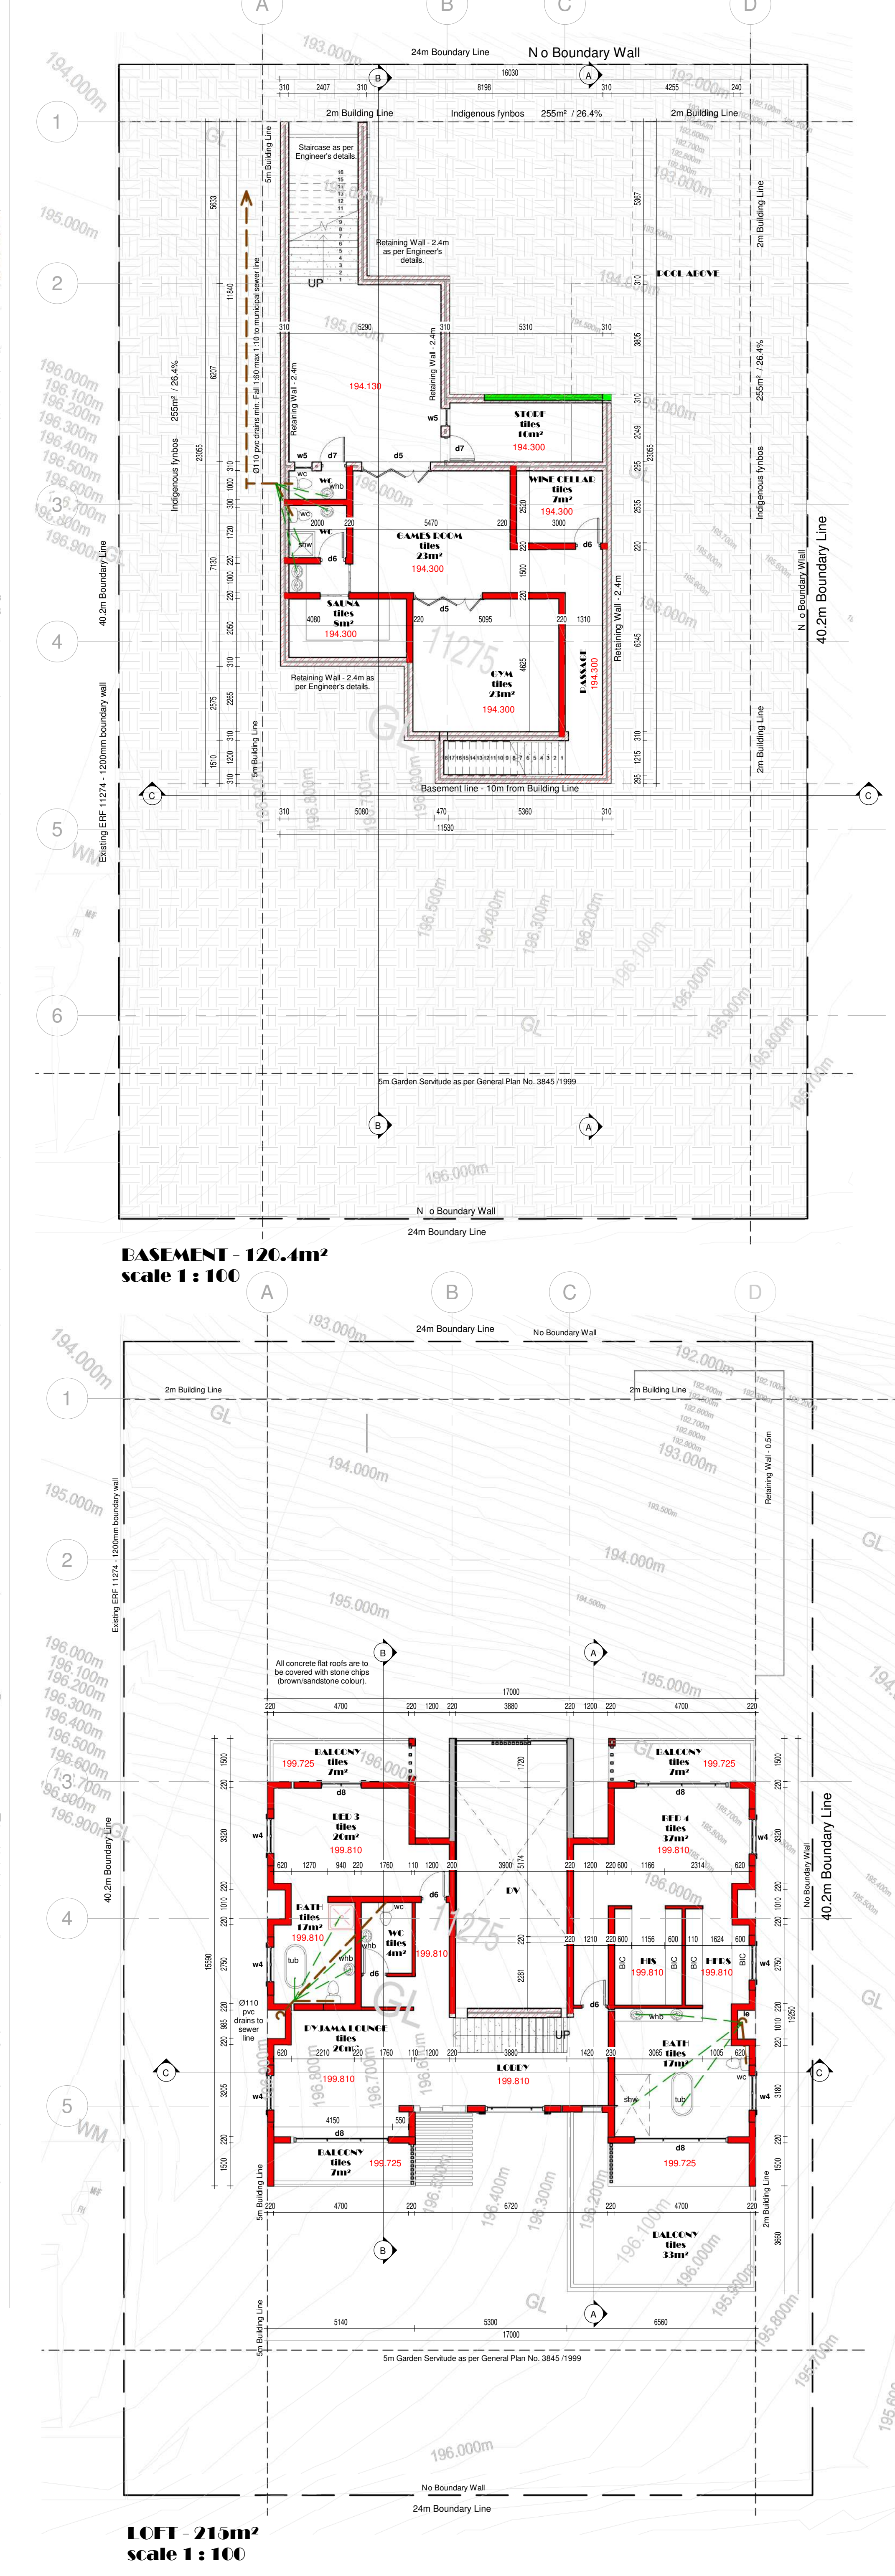

KNYSNA MUNICIPALITEIT PLAN NO

Knysna Municipality

Company: LBM Dimensional Consulting

Storey: 2 Storey

2022/21646

Project Ref: ERF 11275 KNYNSA

Floor Location: Basement , Ground & Loft

Glazing Schedule

Volgens die NBR. WET No 103 van 1977 soos gewysig

According to NBR. ACT No 103 of 1977 as amended

Climatic Zone (1-6)

Internal Net Floor Area

15% of Total Net Area

Total Gazing Area

Windows &
doors

unit

4

667

m²

100.05

m²

92.56

m²

SIGN

DATE: 2022-06-02

Ground Floor Window Schedule

Window No.	Location	Qty	Width	Height	Area A	Qty x Area A
		[-]	[m]	[m]	[m ²]	[m ²]

Aluminium Glazed Windows

W1	Garage & Kitchen	3	2.4	0.6	1.44	4.32
W2	Bedroom 1 & 2	2	1.8	1.8	3.2	6.5
W3	Main Entrance	1	0.9	2.1	1.9	1.9
W4	Loft , Bathrooms	10	1.2	1.2	1.4	14.4
W5	Basement WC , Store	2	0.6	0.6	0.4	0.7
W6	Lobby	1	2.2	2.2	4.8	4.8

Aluminium Glazed Doors

D3	Kitchen , Store	1	0.9	2.1	1.9	1.9
D4	Kitchen , Dining , Lounge	3	4.2	2.4	10.1	30.2
D5	Court Yard , Games room	3	2.2	2.3	5.1	15.2
D8	Loft Balconies	4	1.5	2.1	3.2	12.6

Conclusion:

Total Glazing Area < 15% Net Floor Area Hence glazing is deemed to satisfy Fenestration compliance.