

LEGEND

 THE PROPERTY


 PORTION A (138m²)

The Figure abc represents PORTION A of Brenton Erf 254

NOTES:

1. Sizes and dimensions are approximate and subject to final survey
2. For property info refer General Plan 1680 LD (SG 10313/1958)
3. Erf 254 Brenton to be subdivided into two portions
4. Portion A of Erf 254 Brenton to be consolidated with Erf 253 Brenton to create a new property
 - Consolidated Erf: 1142m²
 - The remainder Erf 254 Brenton: 859m²

INSERT NOT TO SCALE

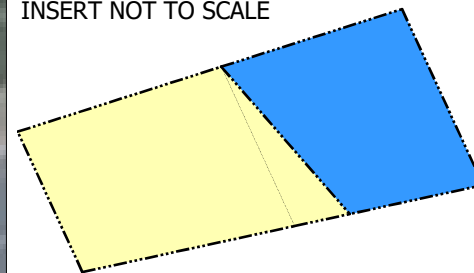

BRENTON ERVEN 253 & 254

STRUCTURE PLAN



Projection: Transverse Mercator
Centre Lon: 23°01'34" E
Centre Lat: 34°04'25" S
Plan No: Pr26/14 - Structure Plan - SUB01
Created: 7/16/2026
Scale: 1:400

Sheet: F:\GIS\Approved\Projects\Brenton\Brenton Erven 253 & 254\Brenton Erven 253 & 254\Map



21 Trotter Street, P.O. Box 2180
KNYSNA, 6570
☎ (044) 382 0420
☎ (086) 459 2987
e-mail: info@vrekco.co.za
web: www.vrekco.co.za

LEGEND



THE PROPERTY


PORTION A (138m²)

The Figure abc represents PORTION A of Brenton Erf 254


NOTES:

1. Sizes and dimensions are approximate and subject to final survey
2. For property info refer General Plan 1680 LD (SG 10313/1958)
3. Erf 254 Brenton to be subdivided into two portions
4. Portion A of Erf 254 Brenton to be consolidated with Erf 253 Brenton to create a new property
 - Consolidated Erf: 1142m²
 - The remainder Erf 254 Brenton: 859m²

INSERT NOT TO SCALE

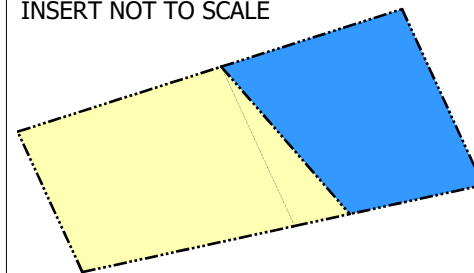

State President C R Swart Road

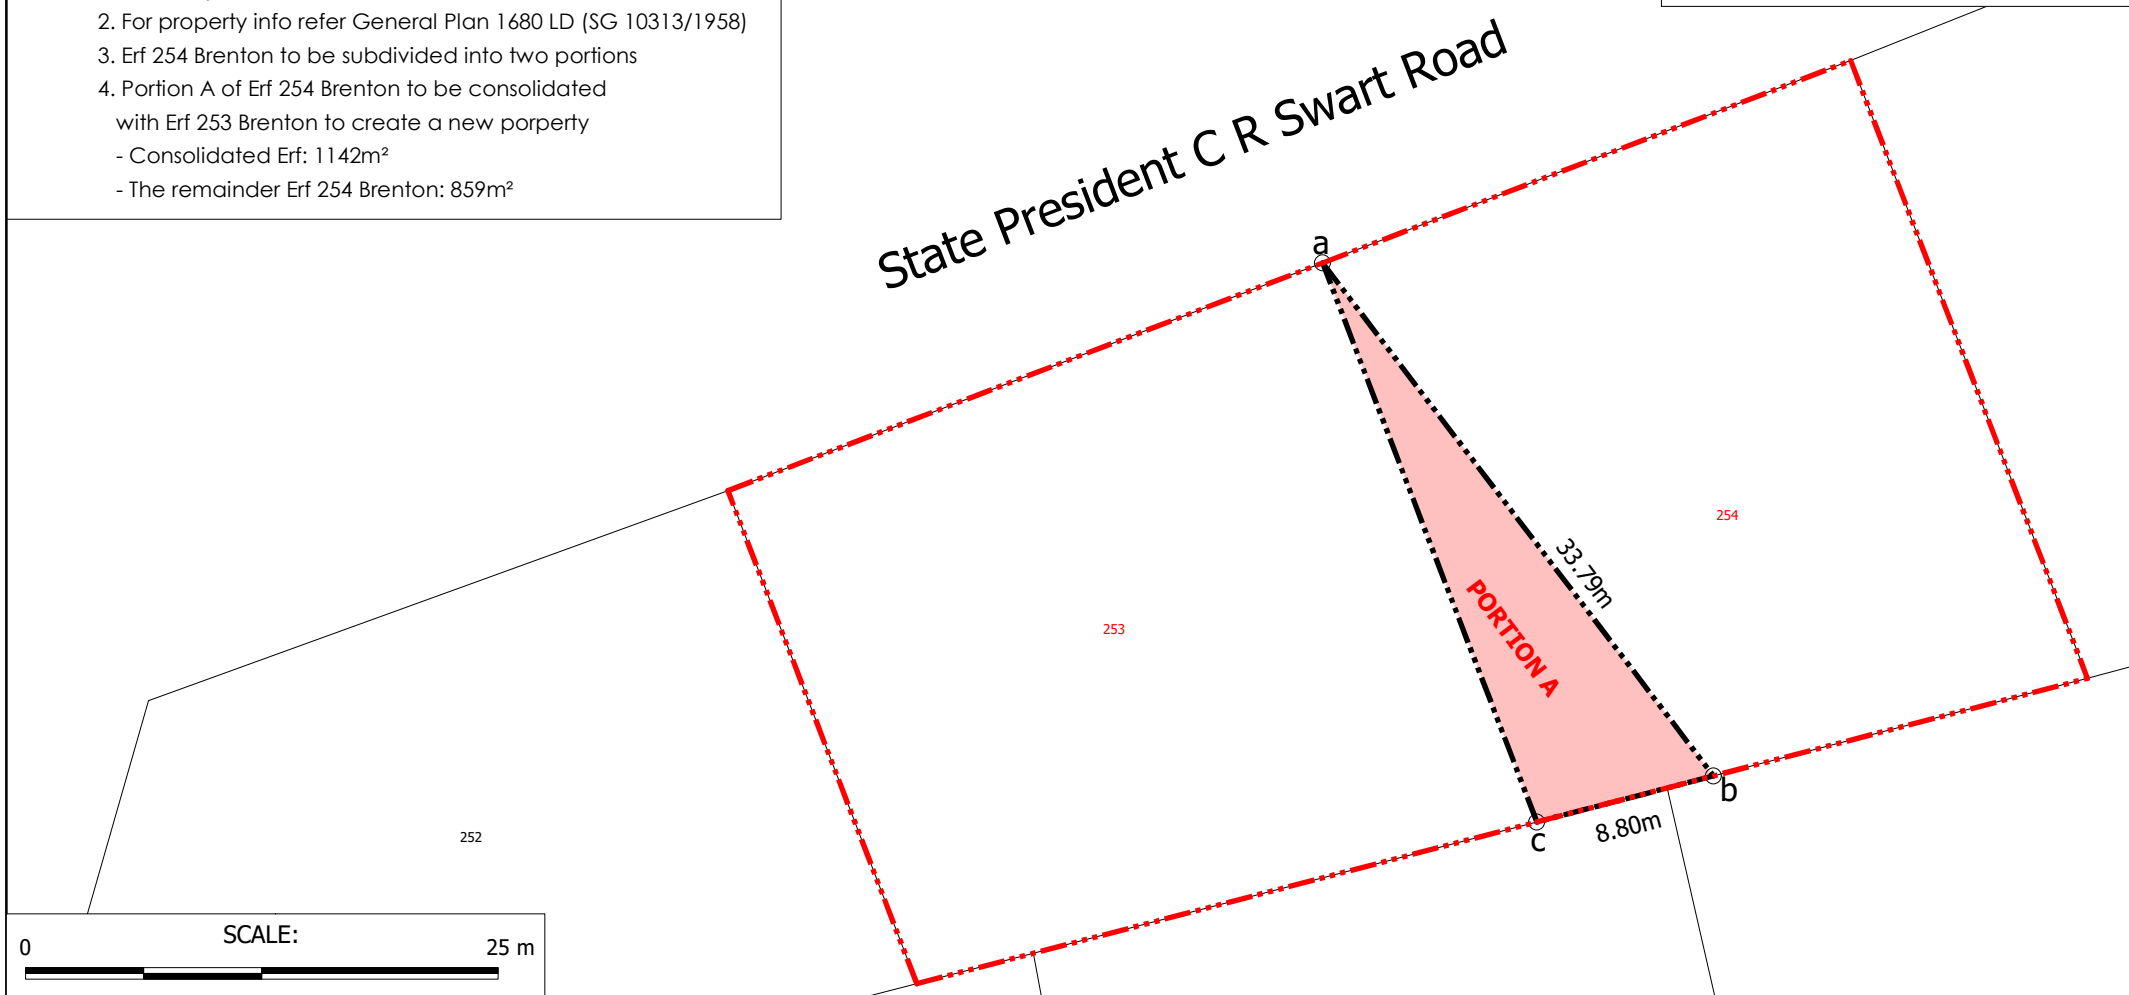

BRENTON ERVEN 253 & 254

STRUCTURE PLAN



Projection: Transverse Mercator
Centre Lon: 23°01'34" E
Centre Lat: 34°04'25" S
Plan No: Pr26/14 - Structure Plan - SUB01
Created: 7/16/2026
Scale: 1:400

Sheet: F:\GIS\Approved\Projects\Brenton\Brenton Erven 253 & 254\SUB01 - Structure Plan 2026\1:400



Stads & Omgevingsplanners

21 Trotter Street, P.O. Box 2180
KNYSNA, 6570
☎ (044) 382 0420
☎ (086) 459 2987
e-mail: info@vreken.co.za
web: www.vreken.co.za