

LEGEND



-  THE PROPERTY
-  BUILDING LINES
-  EXISTING STRUCTURES
-  PORTION A (138m²)

The Figure abc represents PORTION A of Brenton Erf 254

NOTES:

1. Sizes and dimensions are approximate and subject to final survey
2. For property info refer General Plan 1680 LD (SG 10313/1958)
3. Erf 253 Brenton to be subdivided into two portions
4. Portion A of Erf 254 Brenton to be consolidated with Erf 253 Brenton to create a new porperty
 - Consolidated Erf: 1142m²
 - The remainder Erf 254 Brenton: 859m²

INSERT NOT TO SCALE

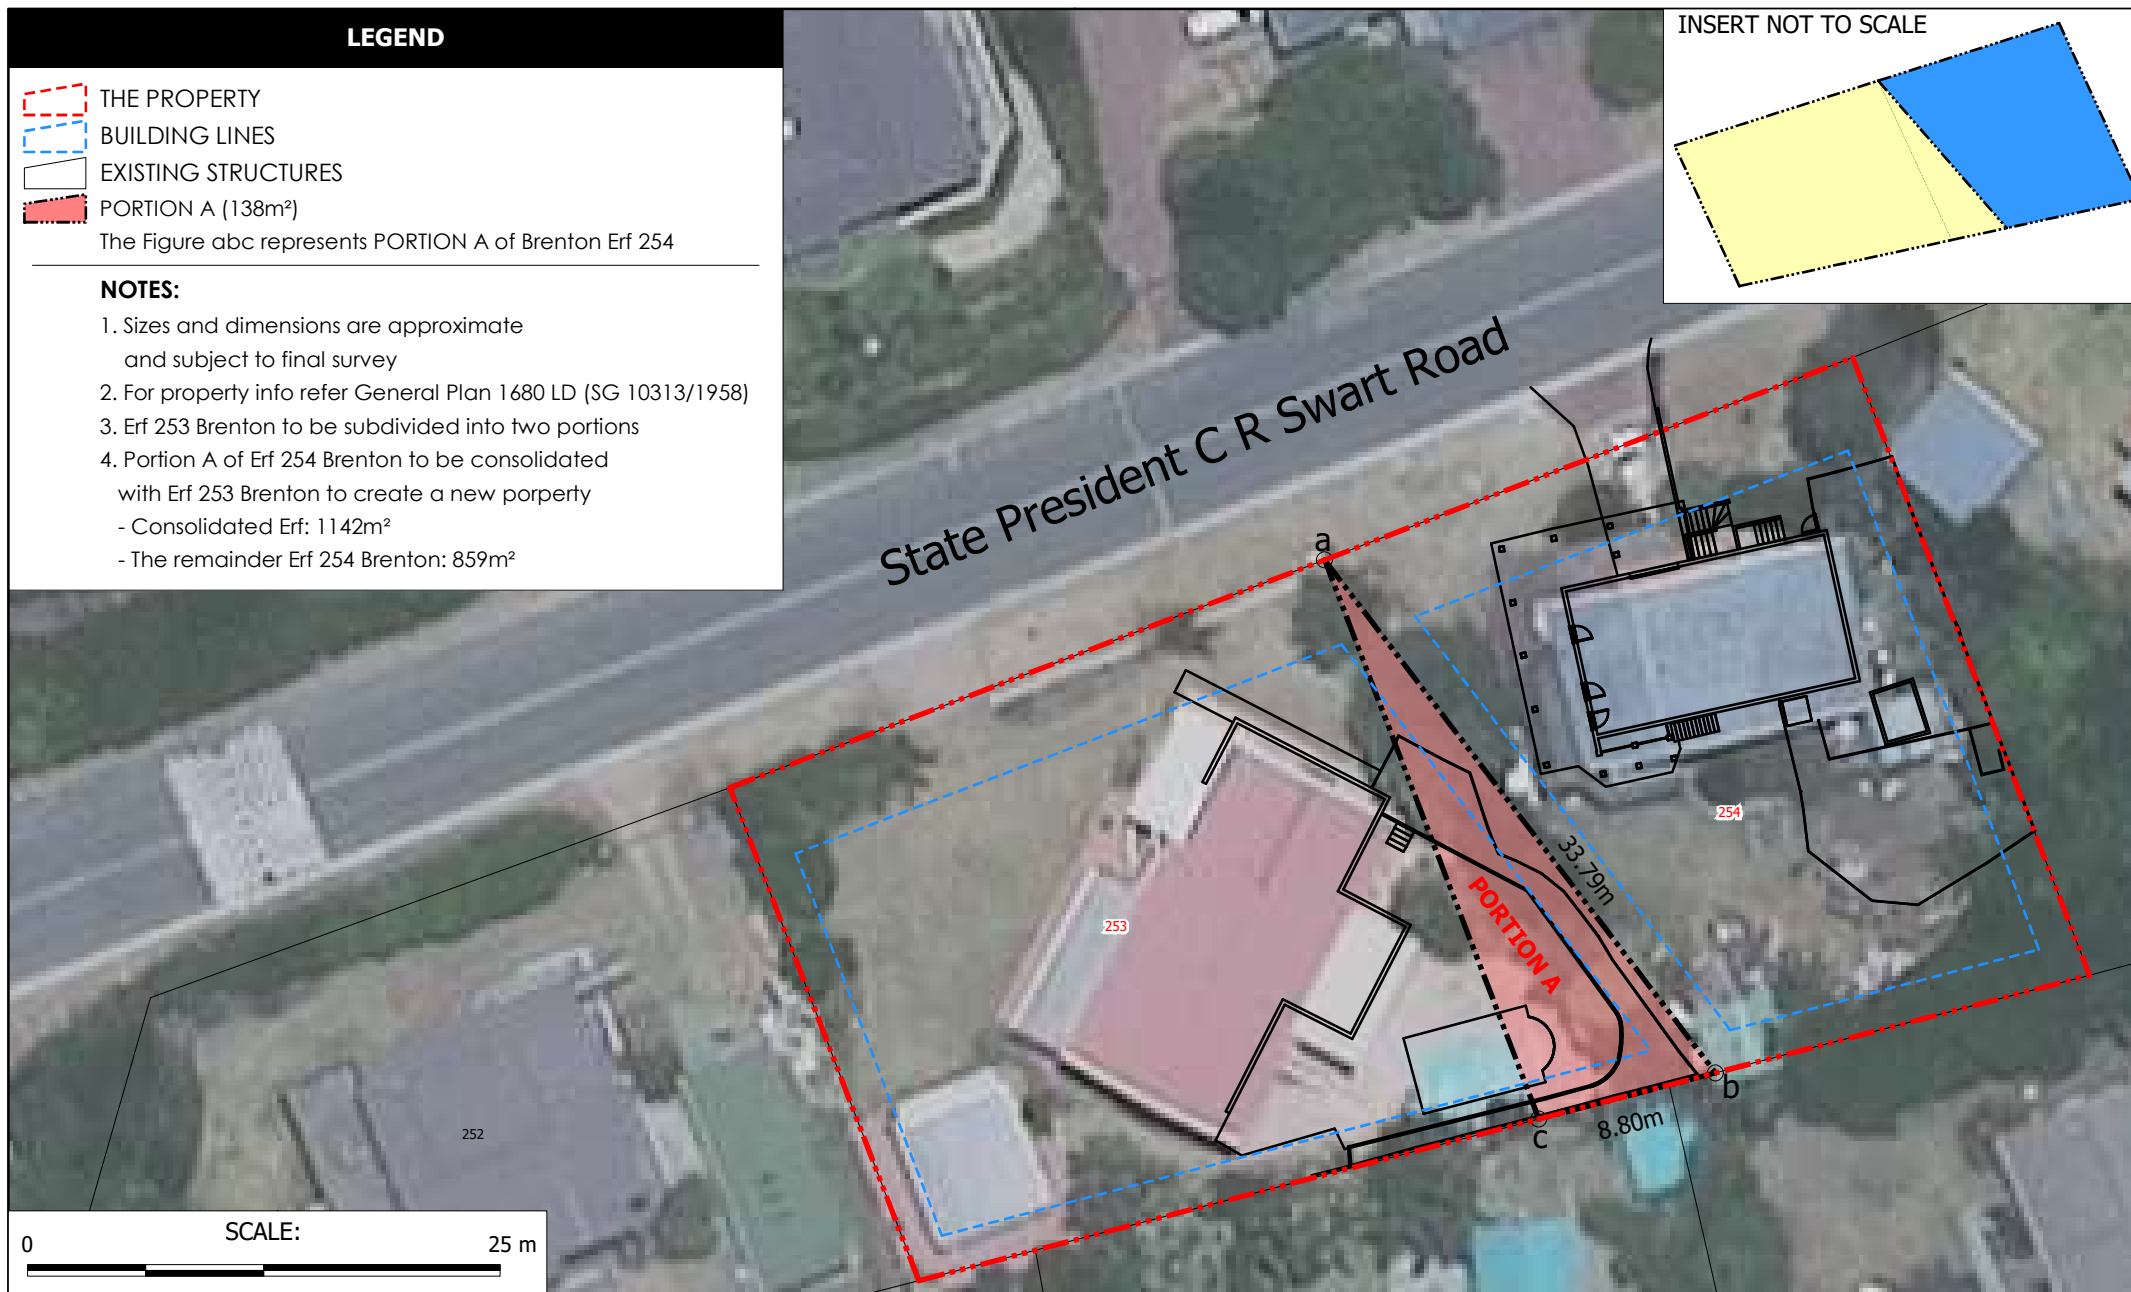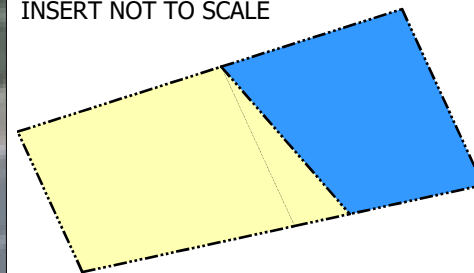

0 SCALE: 25 m

BRENTON ERVEN 253 & 254

STRUCTURE PLAN



Sheet: F-02/Appendix/Project/02/01 - Brenton Erven 253 & 254/01 - Structure Plan 253 & 254/01

Projection: Transverse Mercator
Centre Lon: 23°01'34" E
Centre Lat: 34°04'25" S
Plan No: Pr26/14 - Structure Plan - SUB01
Created: 6/11/2026
Scale: 1:400



Stake & Ongoingplanners

21 Trotter Street, P.O. Box 2180
KNYSNA, 6570
☎(044) 382 0420
☎(086) 459 2987
e-mail: info@vreken.co.za
web: www.vreken.co.za